


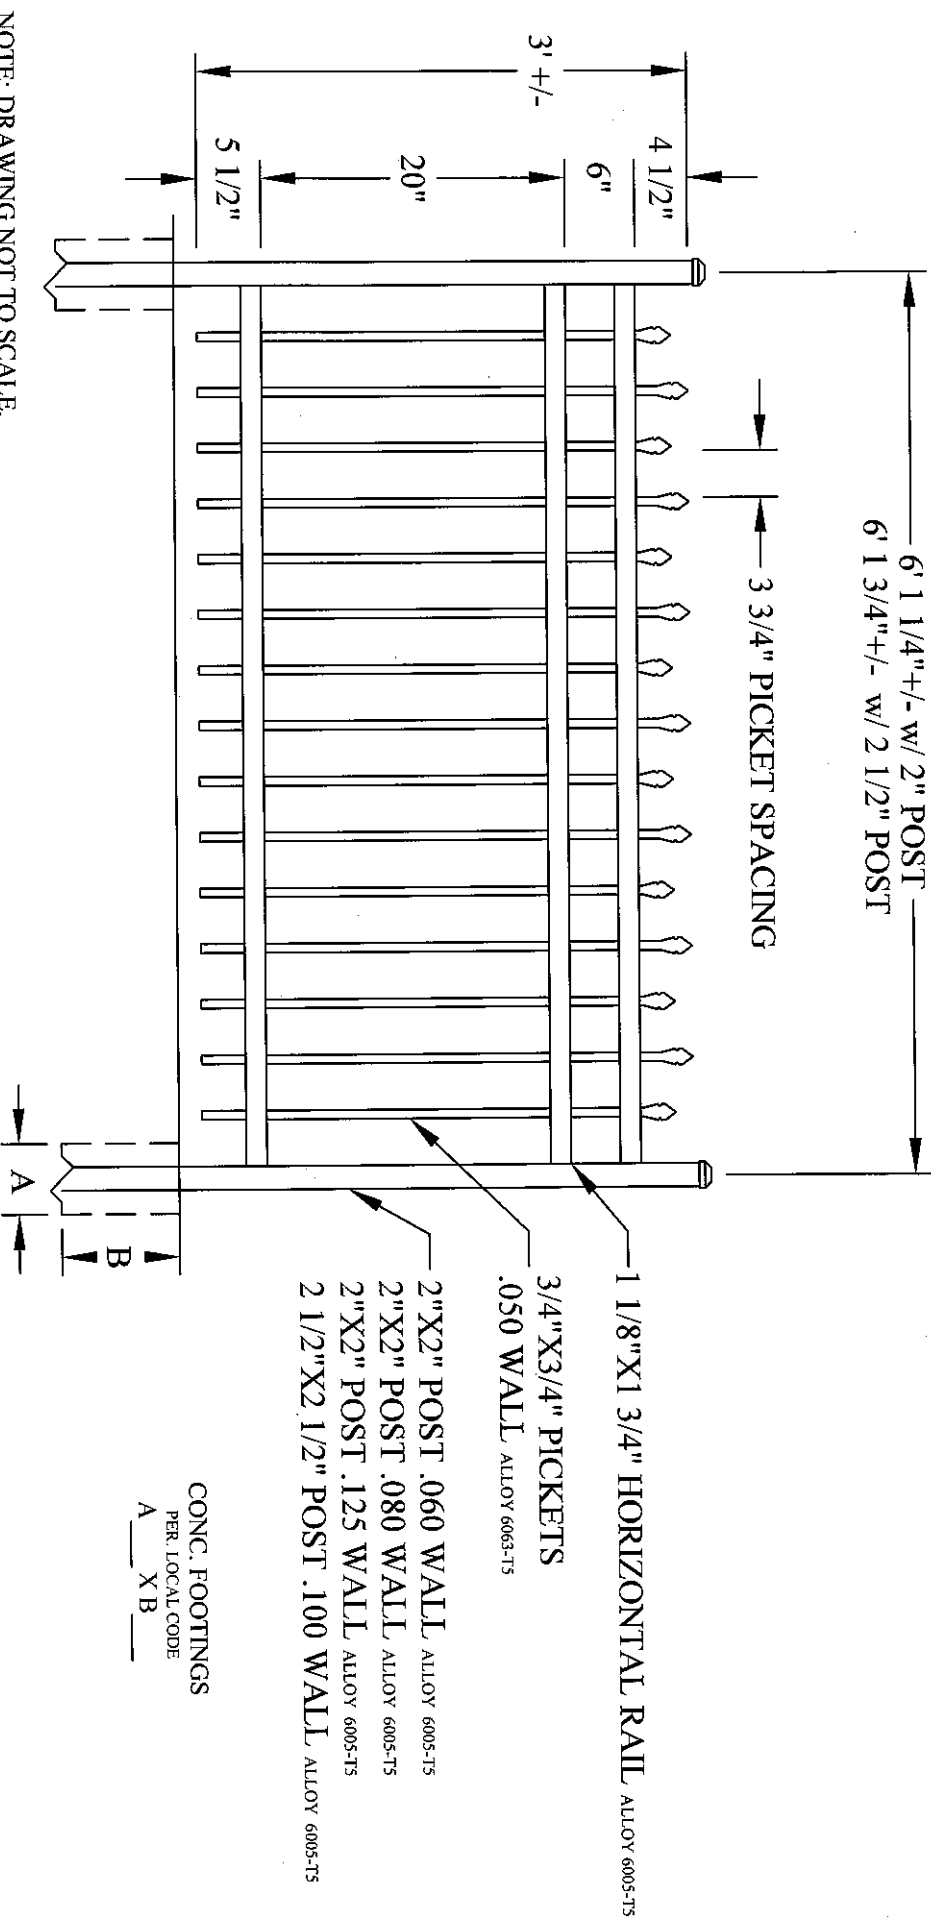

EHS-15 COMMERCIAL	COLOR	PROJECT	OWNER/CONTRACTOR	DATE
-------------------------------------	--------------	----------------	-------------------------	-------------