


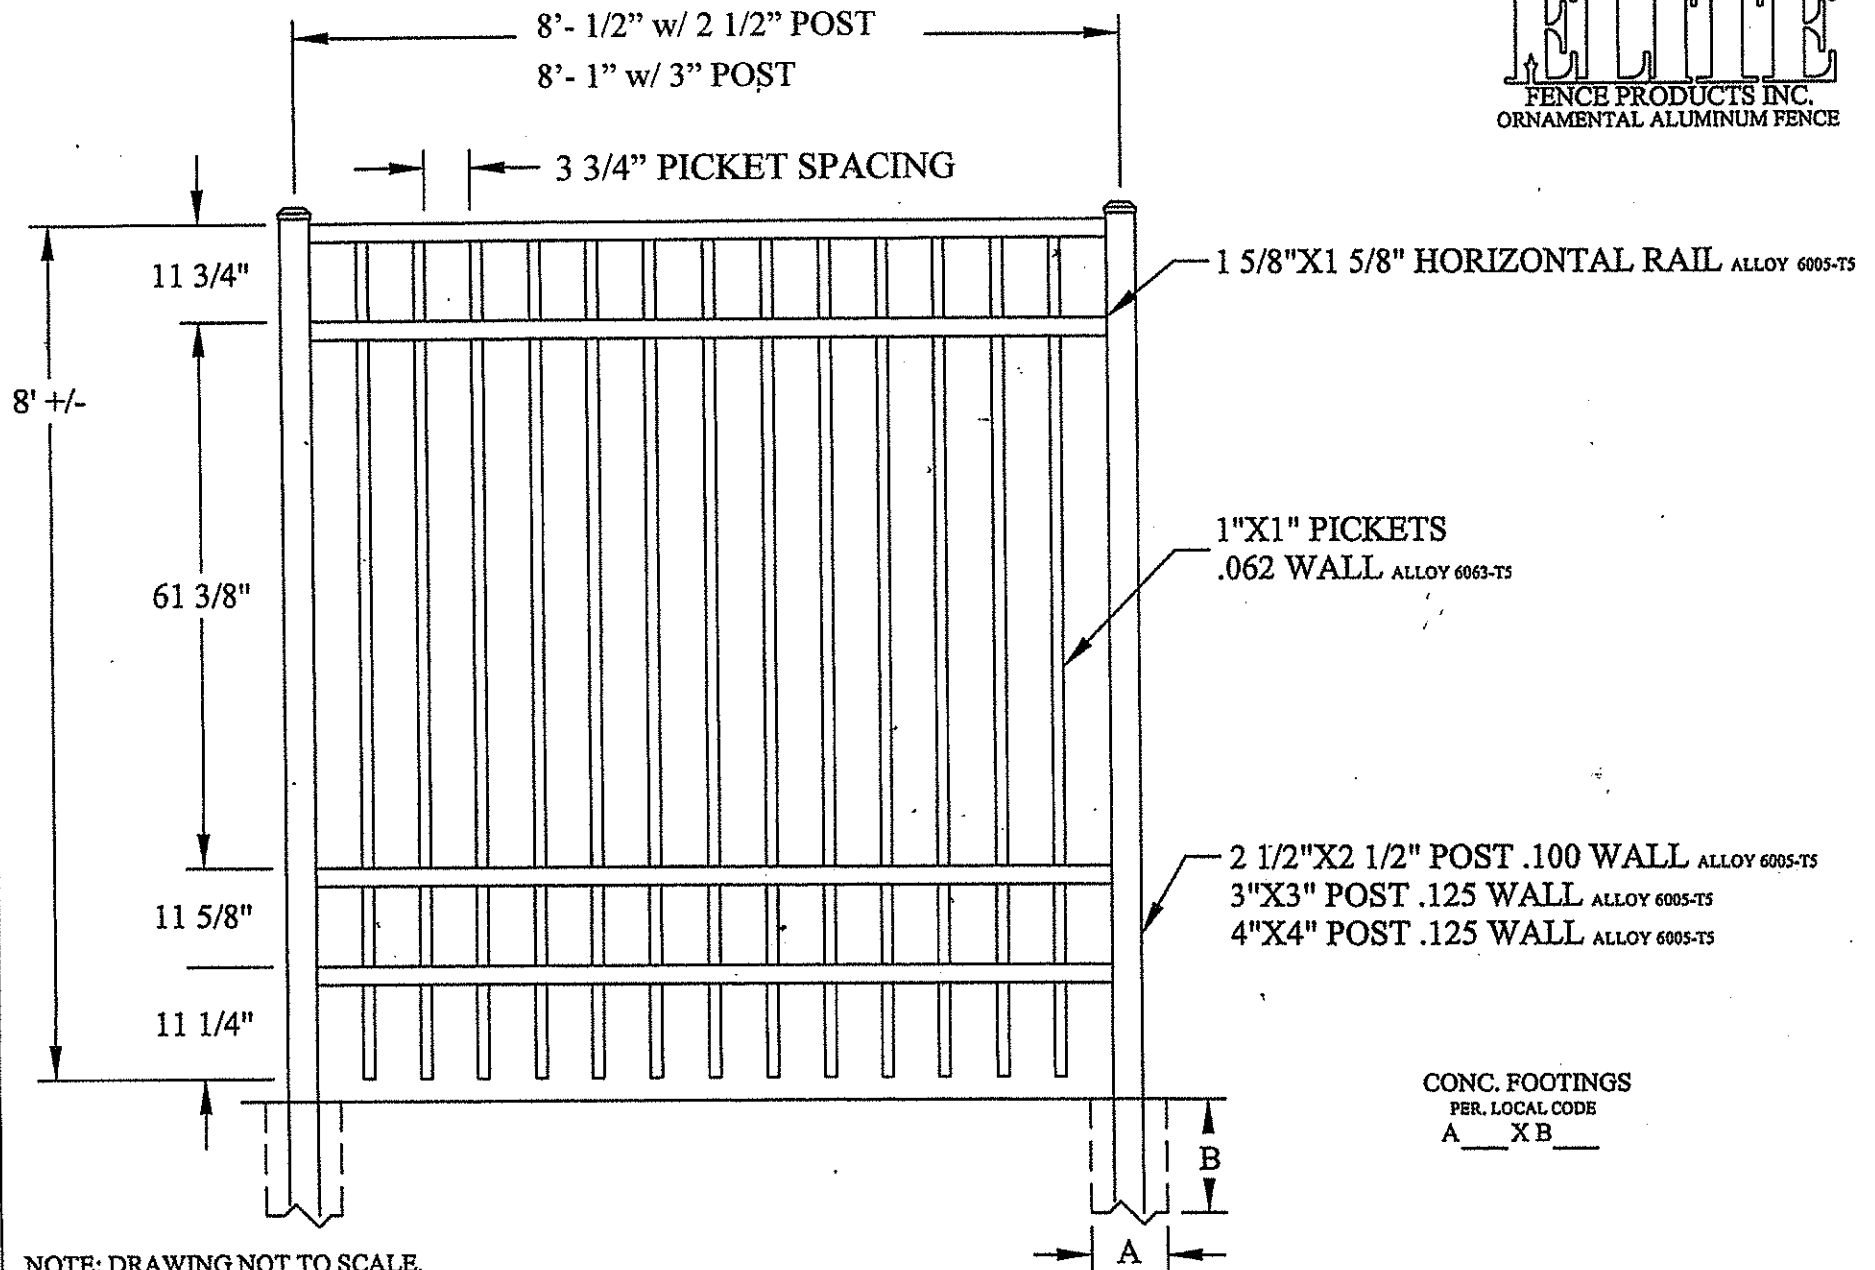

NOTE: DRAWING NOT TO SCALE.

EFF-20
INDUSTRIAL

COLOR

PROJECT

OWNER/CONTRACTOR

DATE