


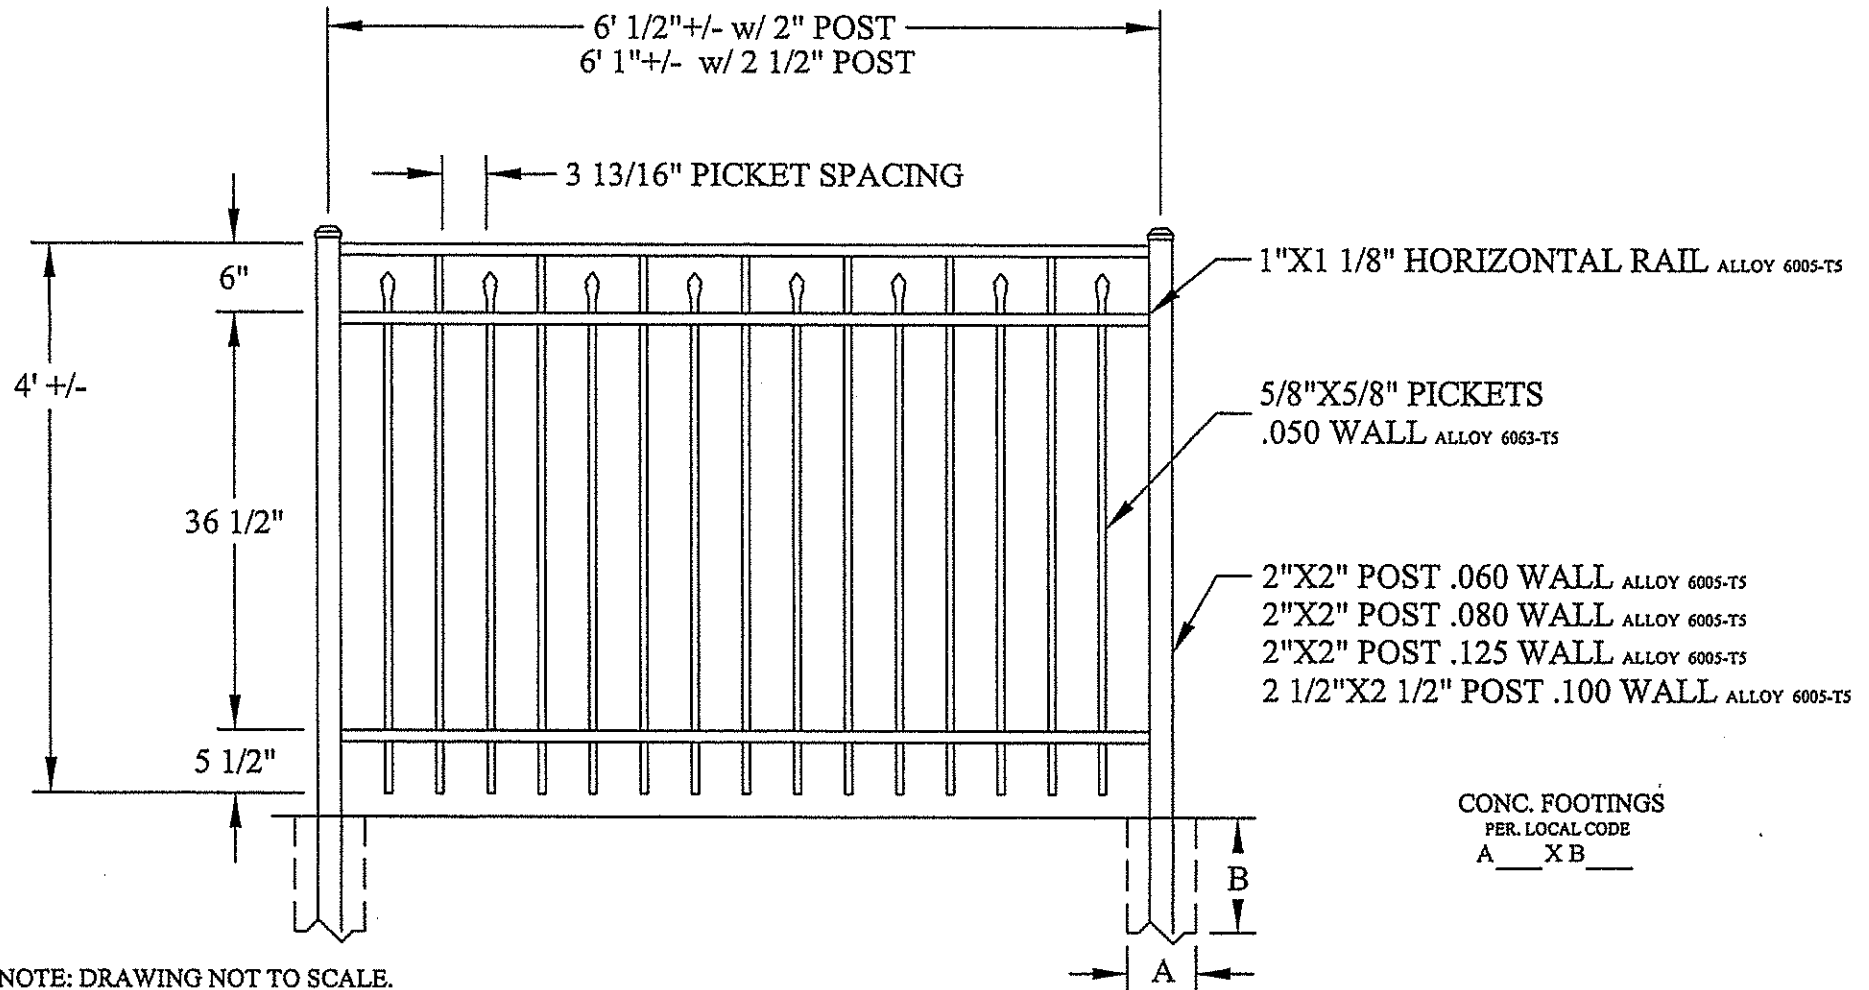

EFF-25
RESIDENTIAL

COLOR

PROJECT

OWNER/CONTRACTOR

DATE