


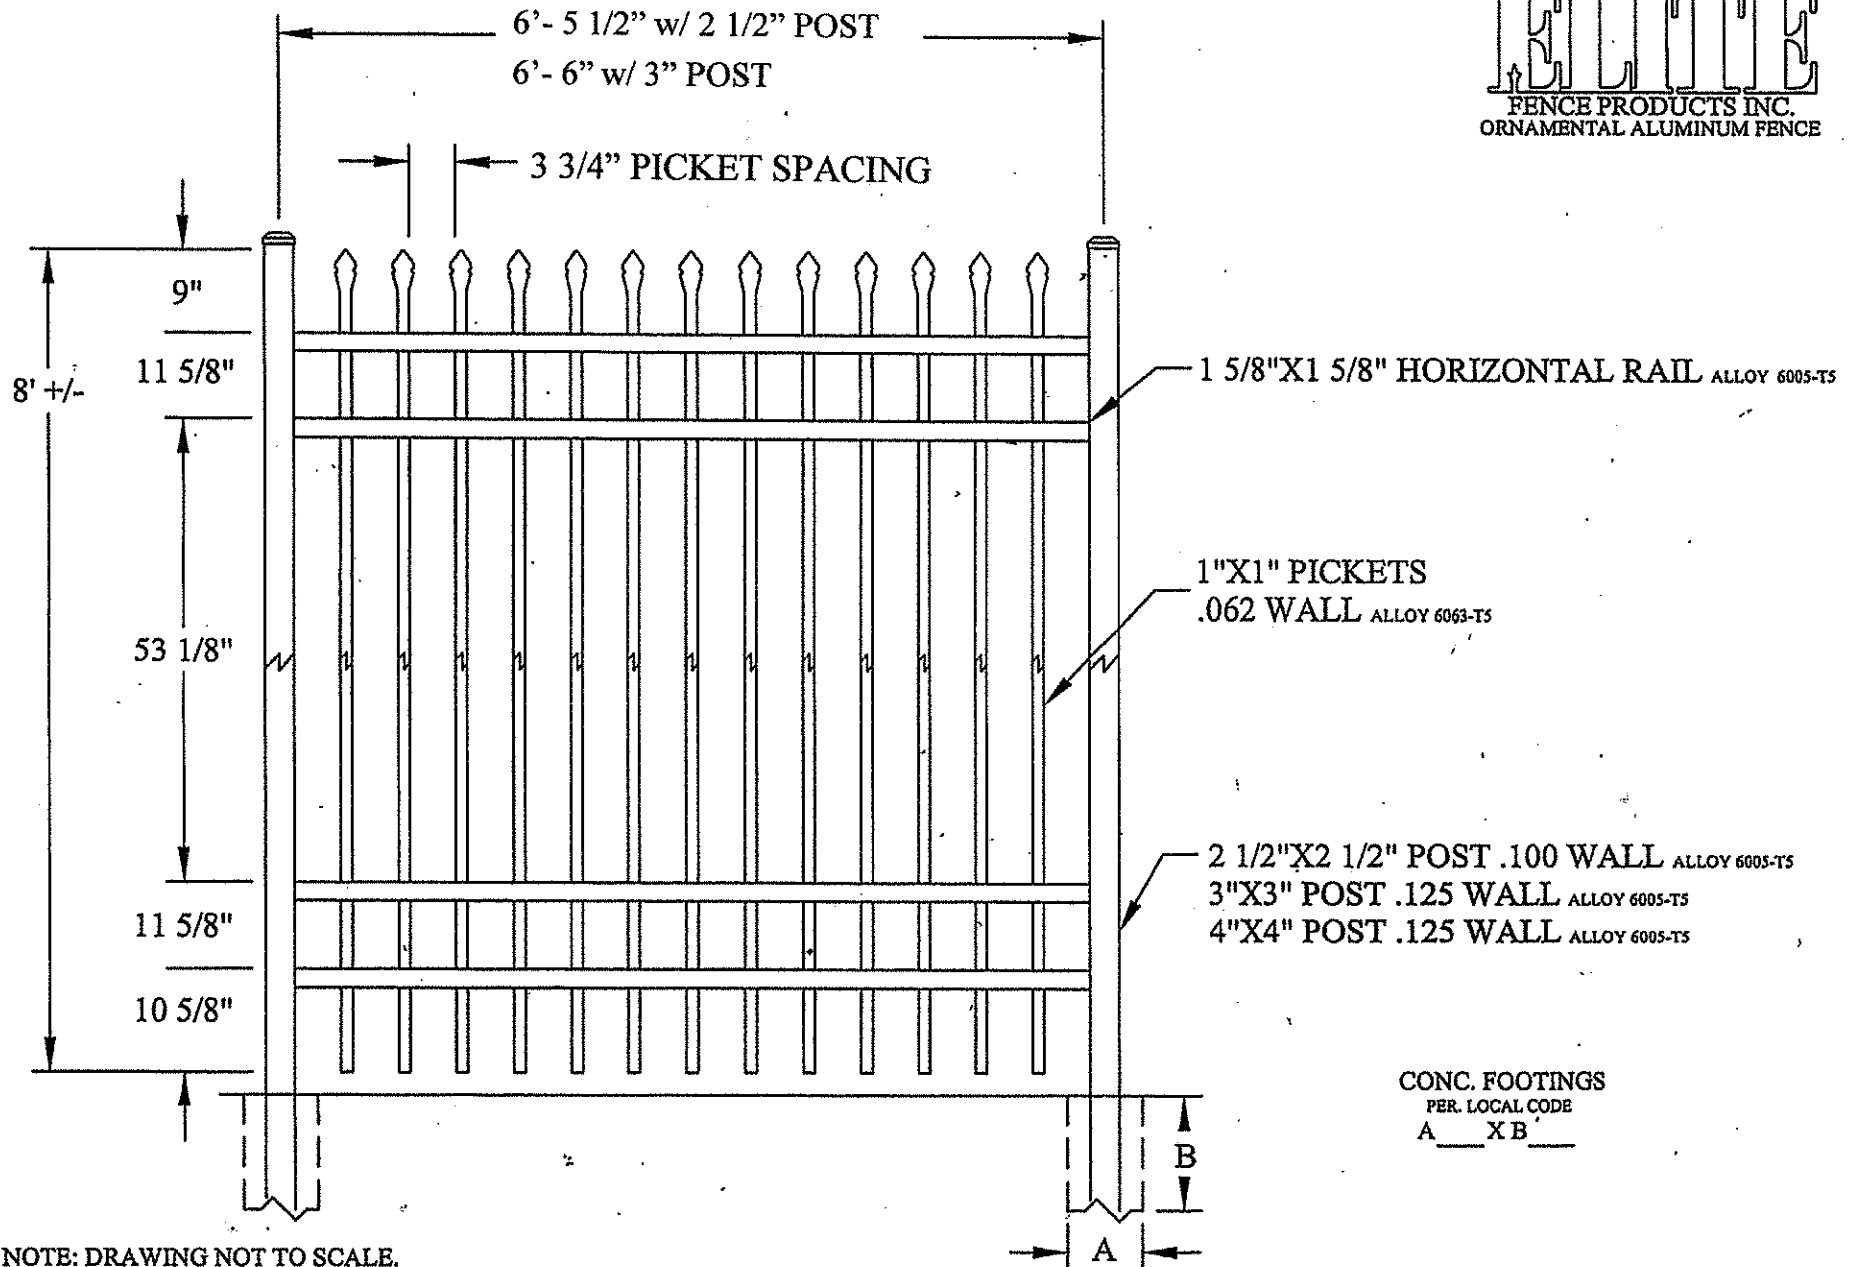

NOTE: DRAWING NOT TO SCALE.

EFS-10
INDUSTRIAL

COLOR

PROJECT

OWNER/CONTRACTOR

DATE