


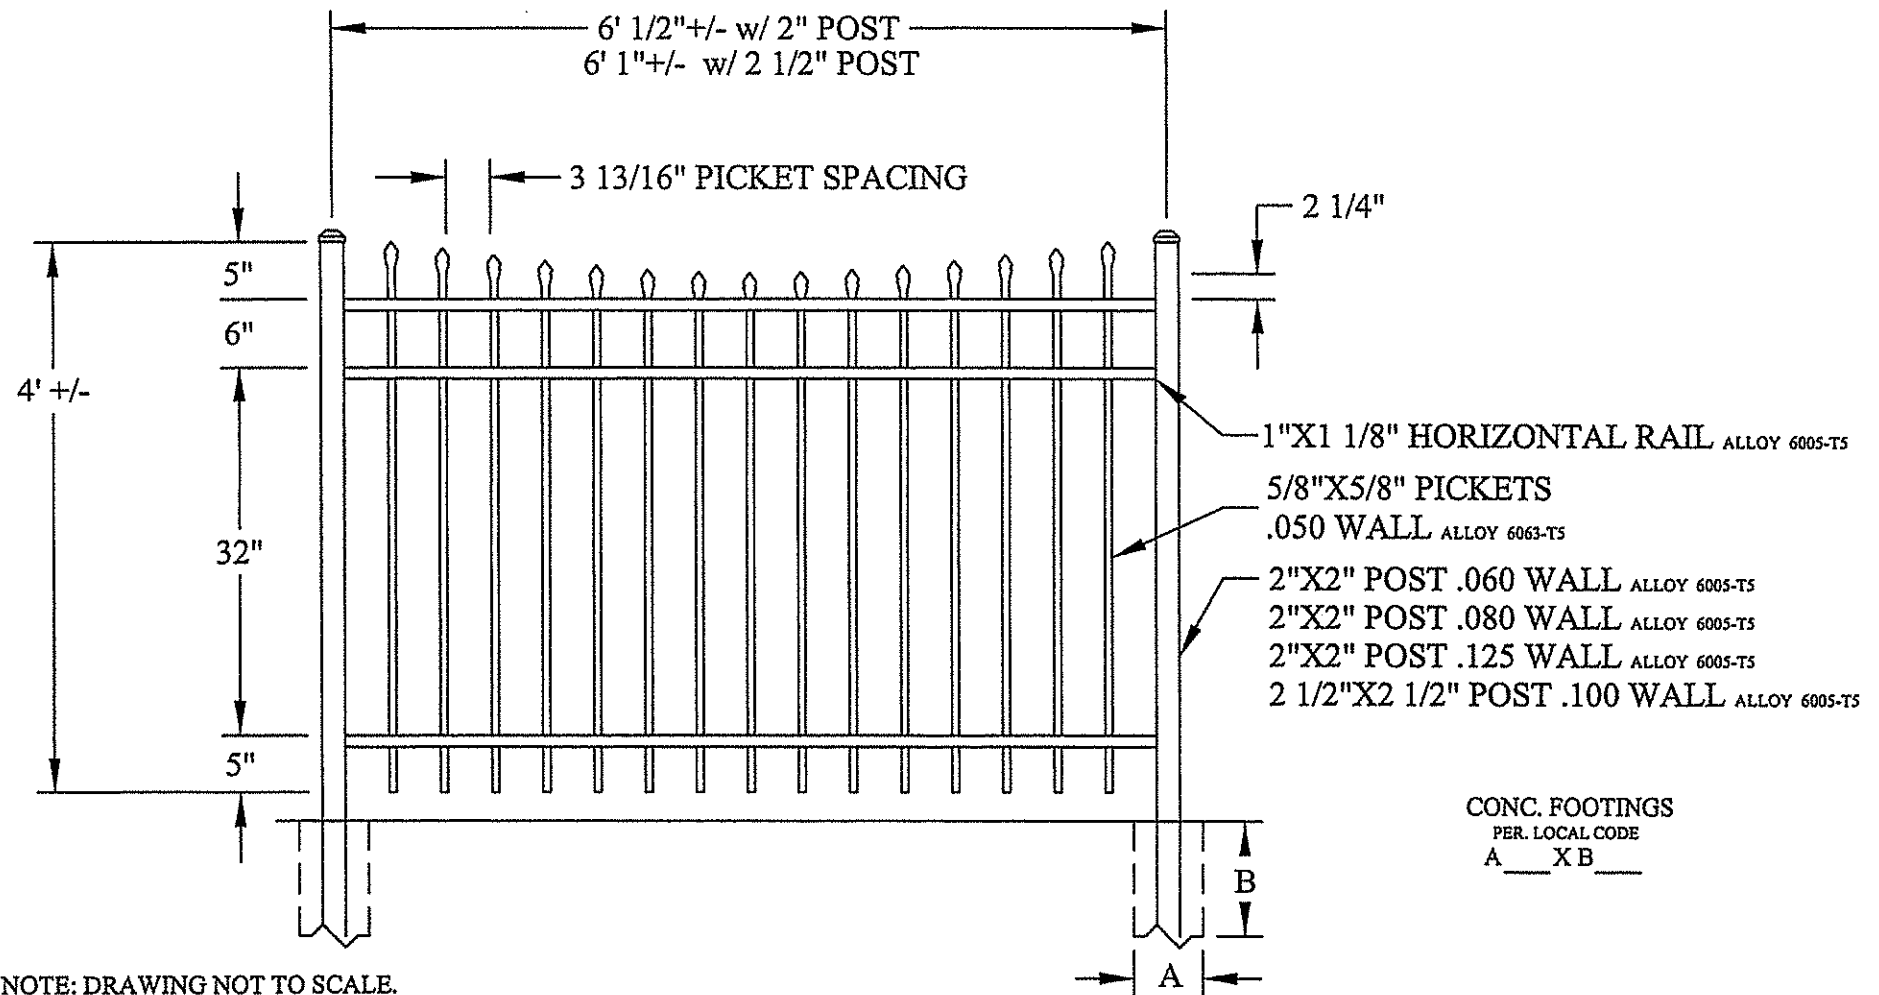

NOTE: DRAWING NOT TO SCALE.

EFS-50
RESIDENTIAL

COLOR

PROJECT

OWNER/CONTRACTOR

DATE