


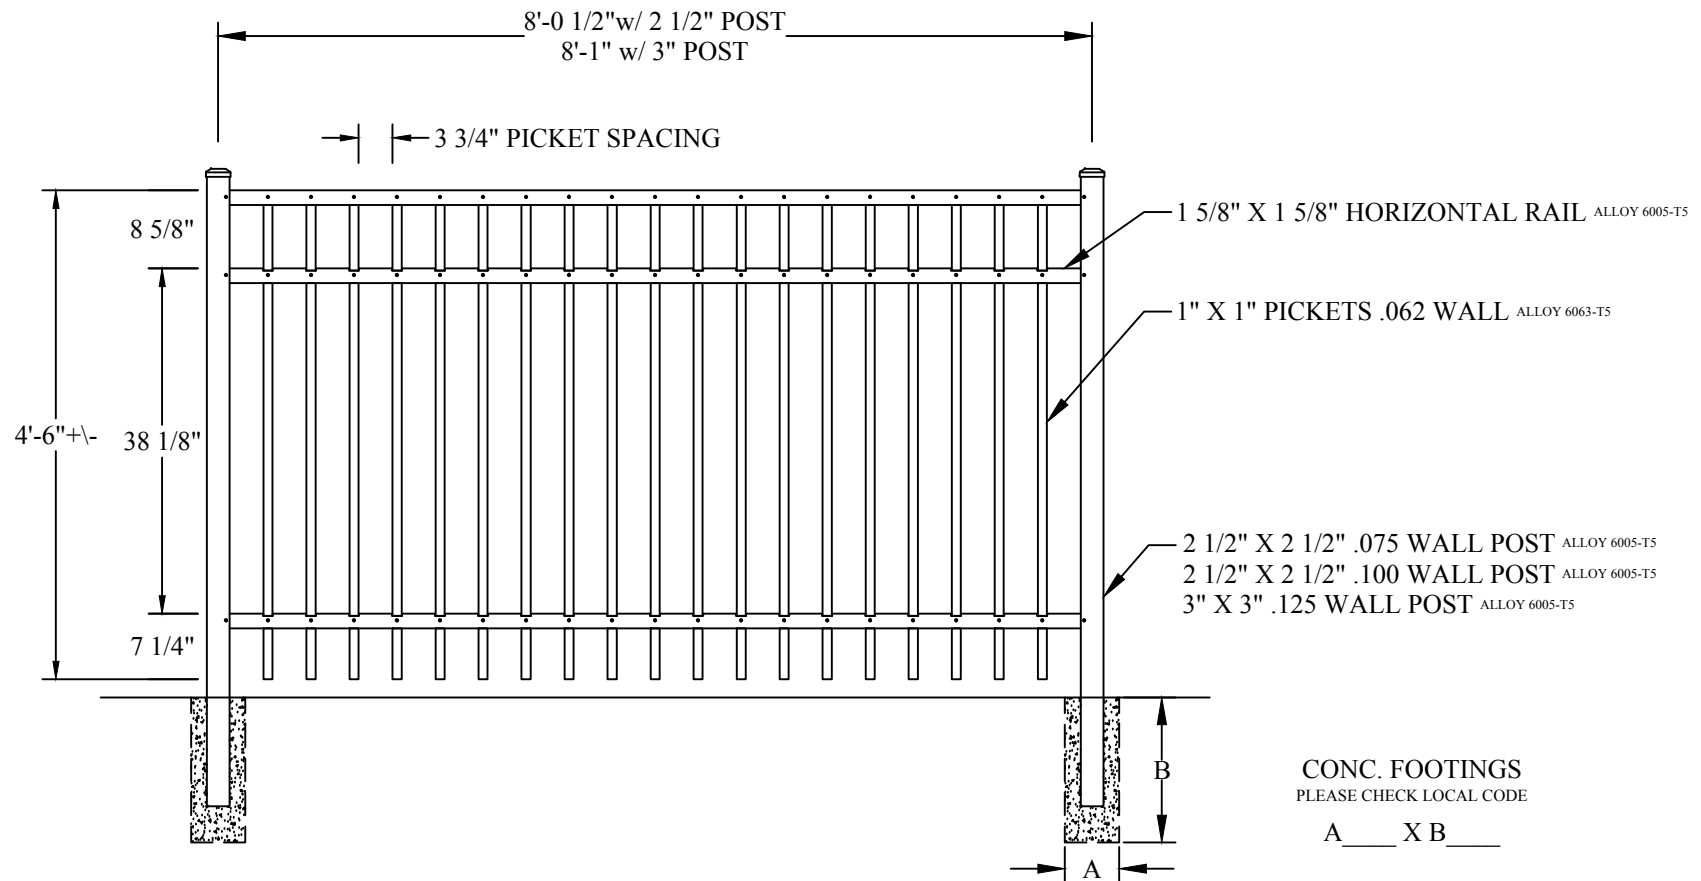

NOTE: DRAWING NOT TO SCALE. ALL SECTIONS COME FULLY ASSEMBLED.

EFF-20
INDUSTRIAL

4 1/2' HIGH 3-RAIL
ALUMINUM FENCE PANEL

1-1-16 V.1.0 | KS | KS | STD DRWG

CONTRACTOR: _____
PROJECT: _____

COLOR: _____
DATE: _____



50925 RICHARD W. BLVD
CHESTERFIELD TOWNSHIP, MI 48051
WWW.ELITEFENCE.COM
1-800-783-1331