


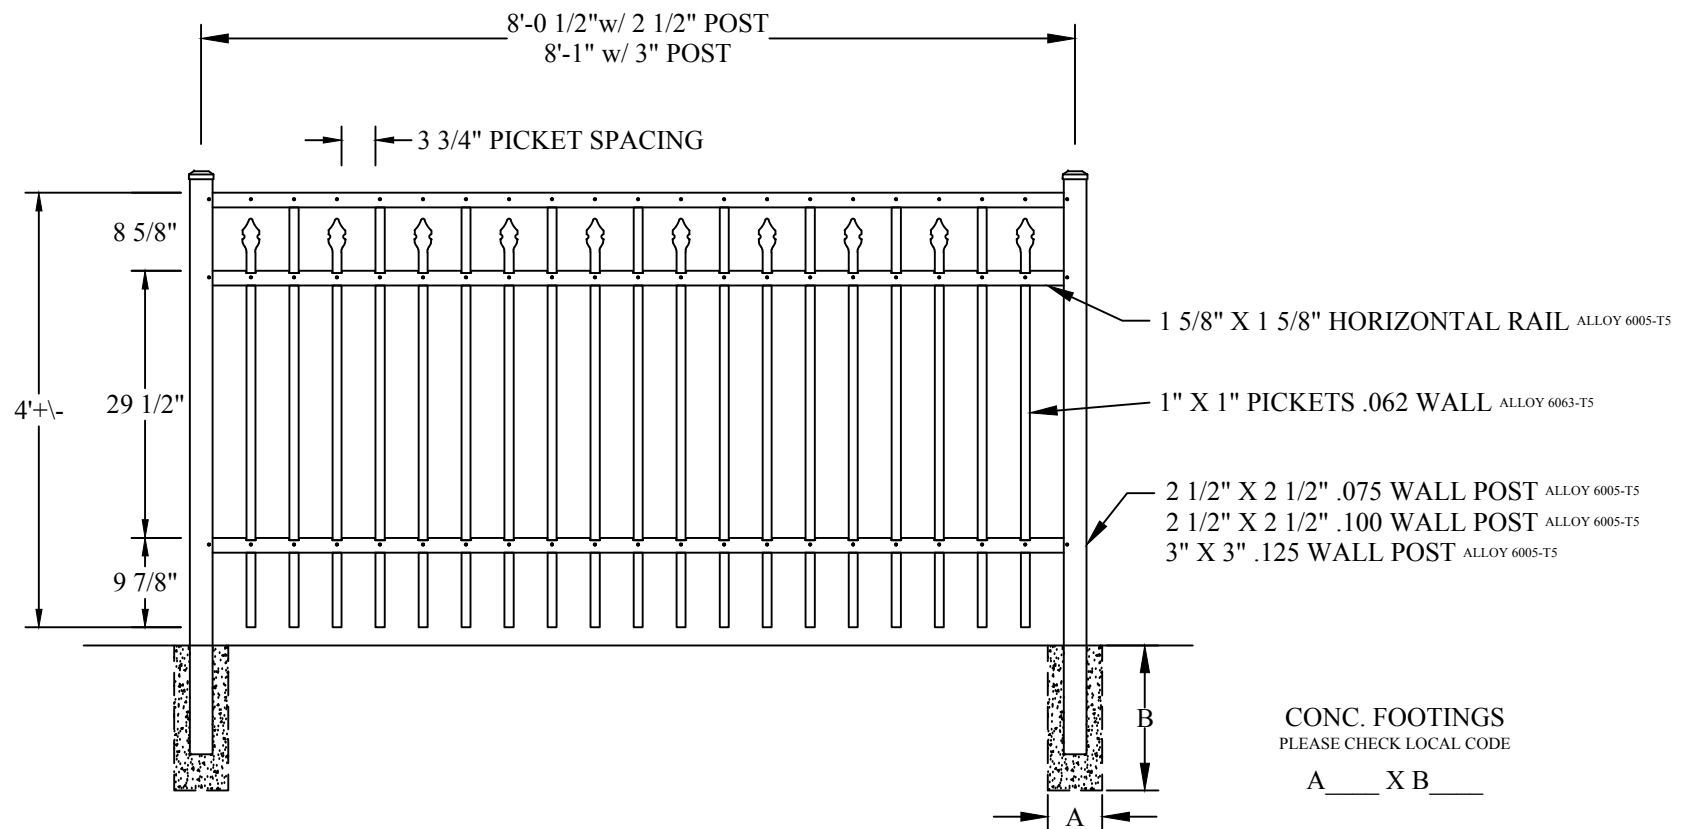

NOTE: DRAWING NOT TO SCALE. ALL SECTIONS COME FULLY ASSEMBLED.

EFF-25
INDUSTRIAL

4' HIGH 3-RAIL
ALUMINUM FENCE PANEL
1-1-16 V.1.0 | KS | KS | STD DRAWING

CONTRACTOR: _____
PROJECT: _____

COLOR: _____
DATE: _____



50925 RICHARD W. BLVD
CHESTERFIELD TOWNSHIP, MI 48051
WWW.ELITEFENCE.COM
1-800-783-1331