


NOTE: SHOWN WITH OPTIONAL NO SPEAR WITH BLACK PLASTIC PICKET PLUGS.

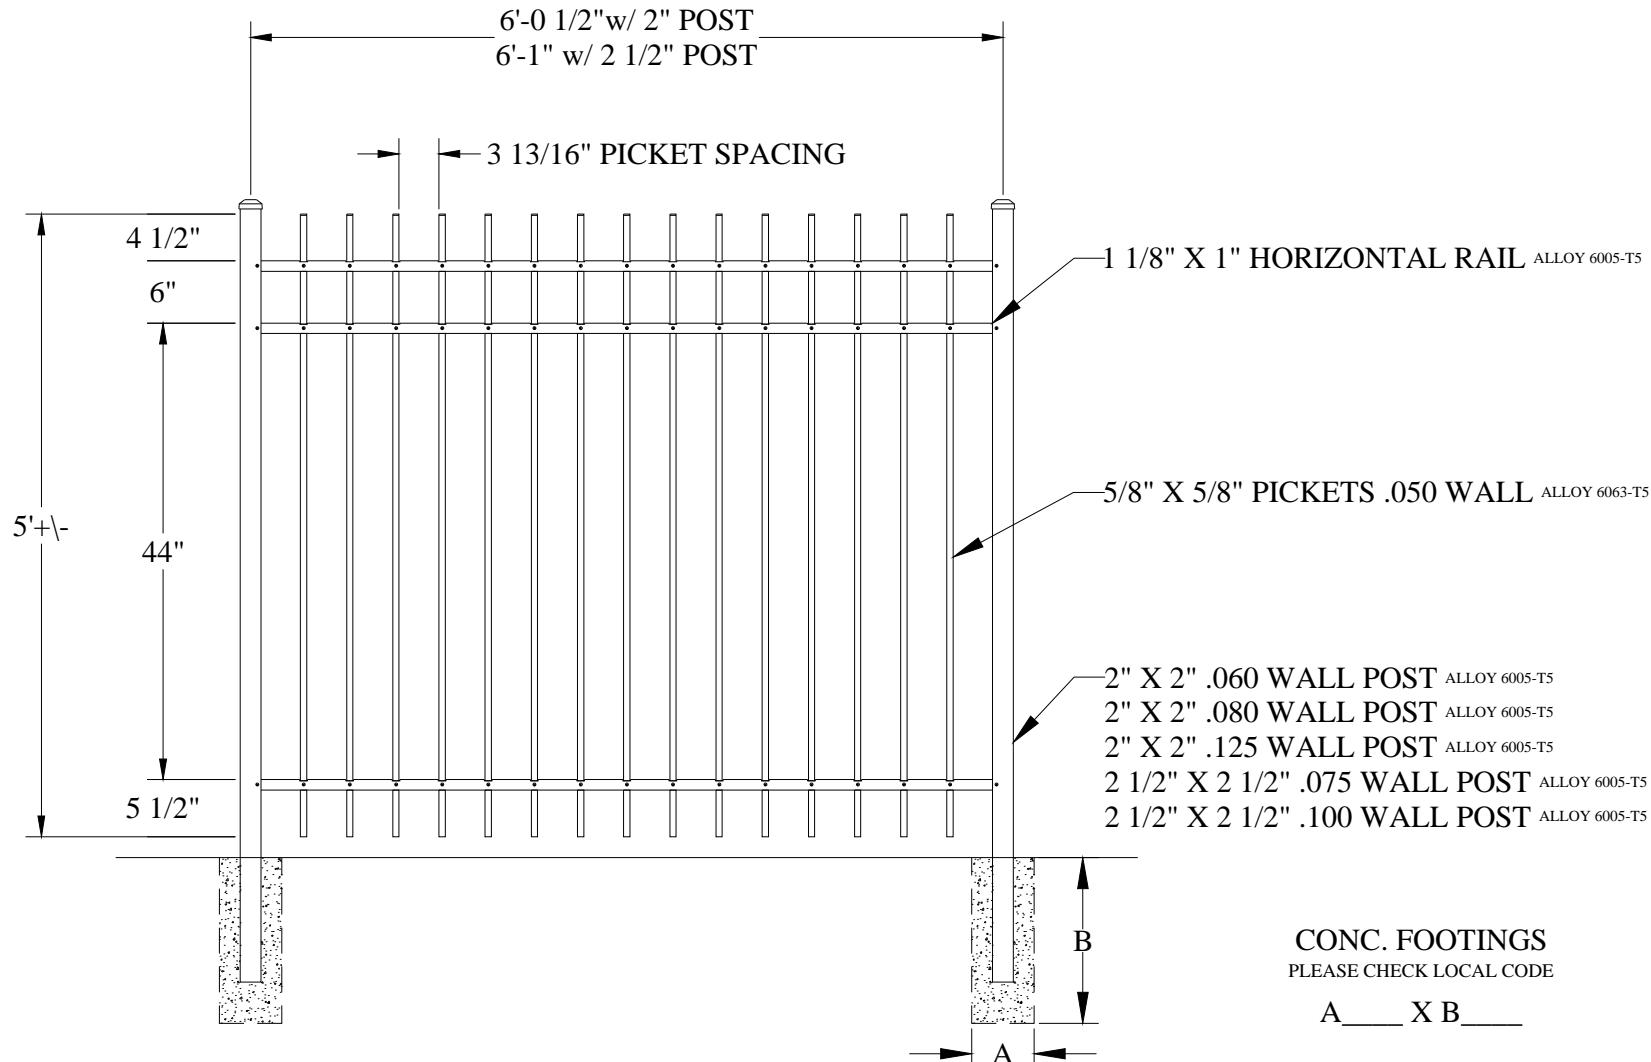

NOTE: DRAWING NOT TO SCALE. ALL SECTIONS COME FULLY ASSEMBLED.

**EFS-10**  
RESIDENTIAL

5' HIGH 3-RAIL  
ALUMINUM FENCE PANEL  
2-21-16 V.1.0 | KS | KS | STD DRWING

CONTRACTOR:  
PROJECT:

COLOR:  
DATE:



50925 RICHARD W. BLVD  
CHESTERFIELD TOWNSHIP, MI 48051  
WWW.ELITEFENCE.COM  
1-800-783-1331

This drawing is the property of Elite Fence Products, Inc.. It is not to be reproduced, copied, or traced in whole or part without written permission. See product specifications for installation requirements.