


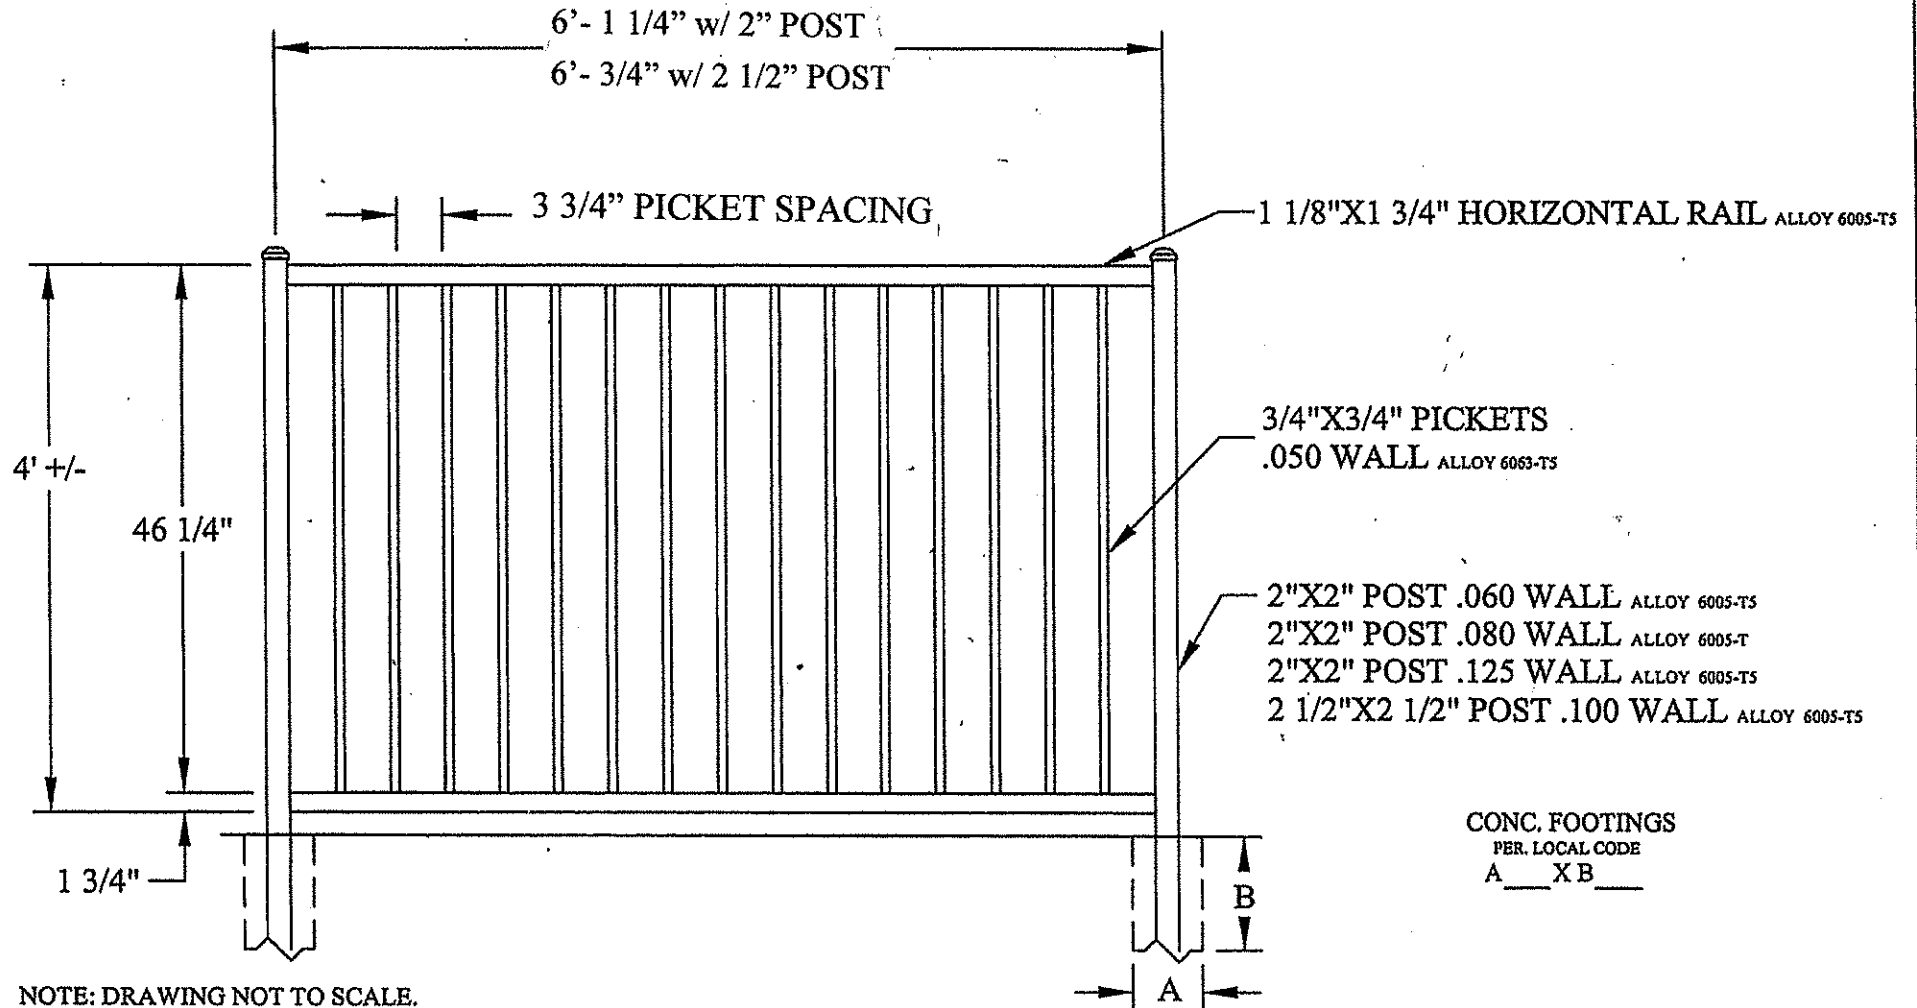

LIFEGARD
COMMERCIAL

COLOR

PROJECT

OWNER/CONTRACTOR

DATE