




JL  
FENCE PRODUCTS INC.  
ORNAMENTAL ALUMINUM FENCE

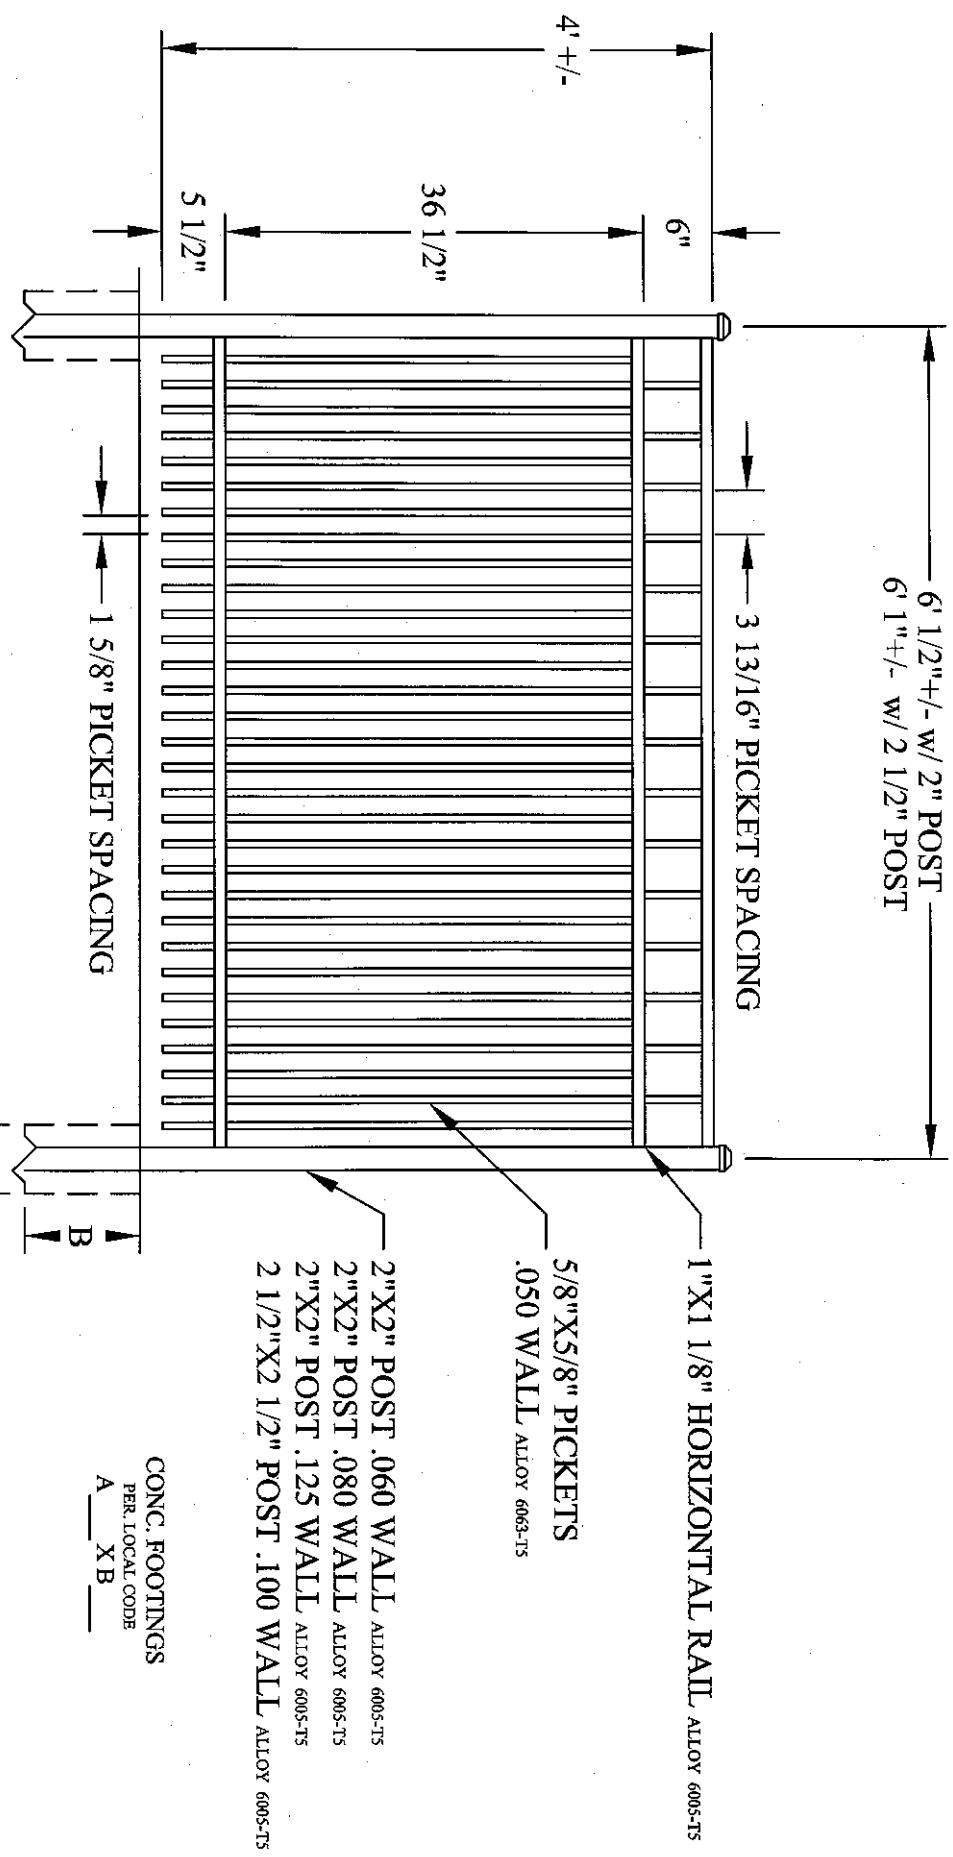

NOTE: DRAWING NOT TO SCALE.

## EFK-20 RESIDENTIAL

COLOR

PROJECT

OWNER/CONTRACTOR

DATE

## CONC. FOOTINGS

PER. LOCAL CODE