


ETL
FENCE PRODUCTS INC.
ORNAMENTAL ALUMINUM FENCE

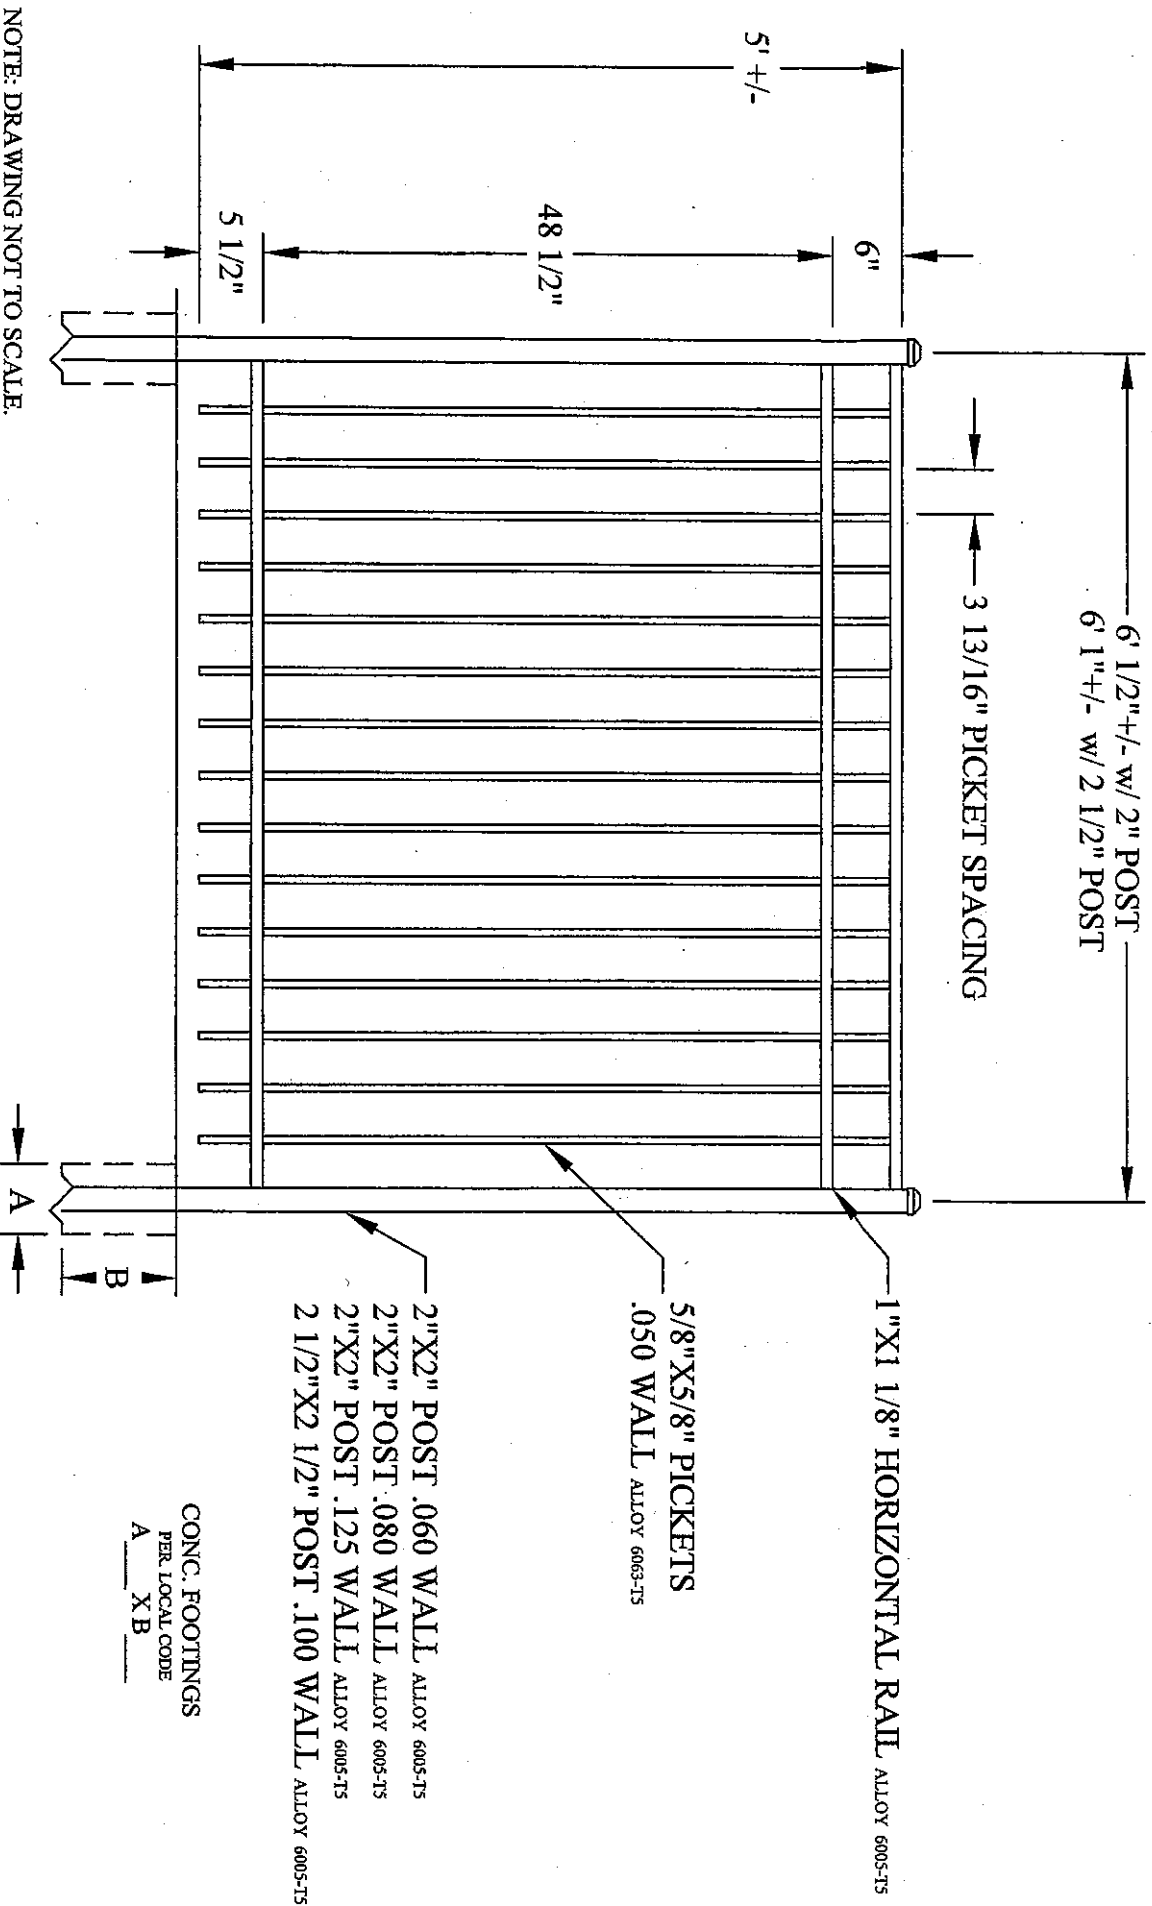

EFFE-20
RESIDENTIAL

COLOR

PROJECT

OWNER/CONTRACTOR

DATE