


NOTE: CUSTOM SECTION.

ELITE
FENCE PRODUCTS INC.
ORNAMENTAL ALUMINUM FENCE

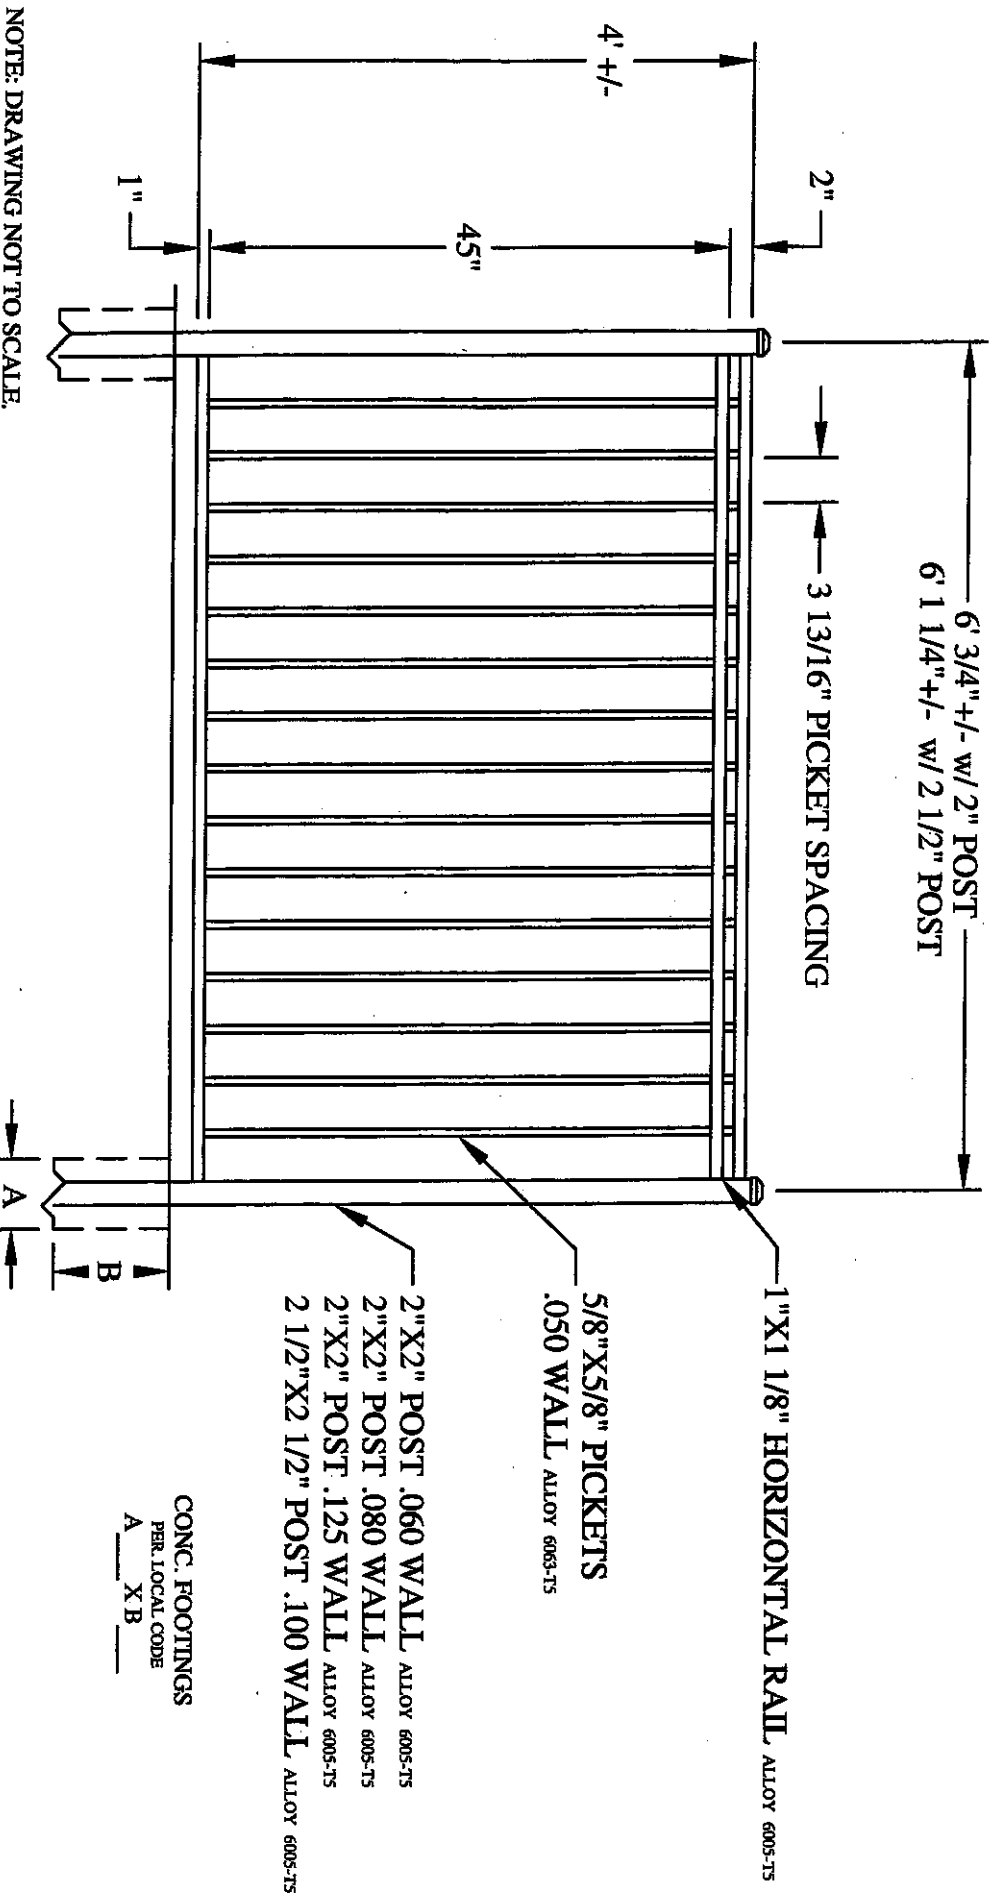

FFF-20
RESIDENTIAL

COLOR

PROJECT

OWNER/CONTRACTOR

DATE

CONC. FOOTINGS

PER LOCAL CODE

A X B

BOCA