





ZIPTRACK UPPER TRACK

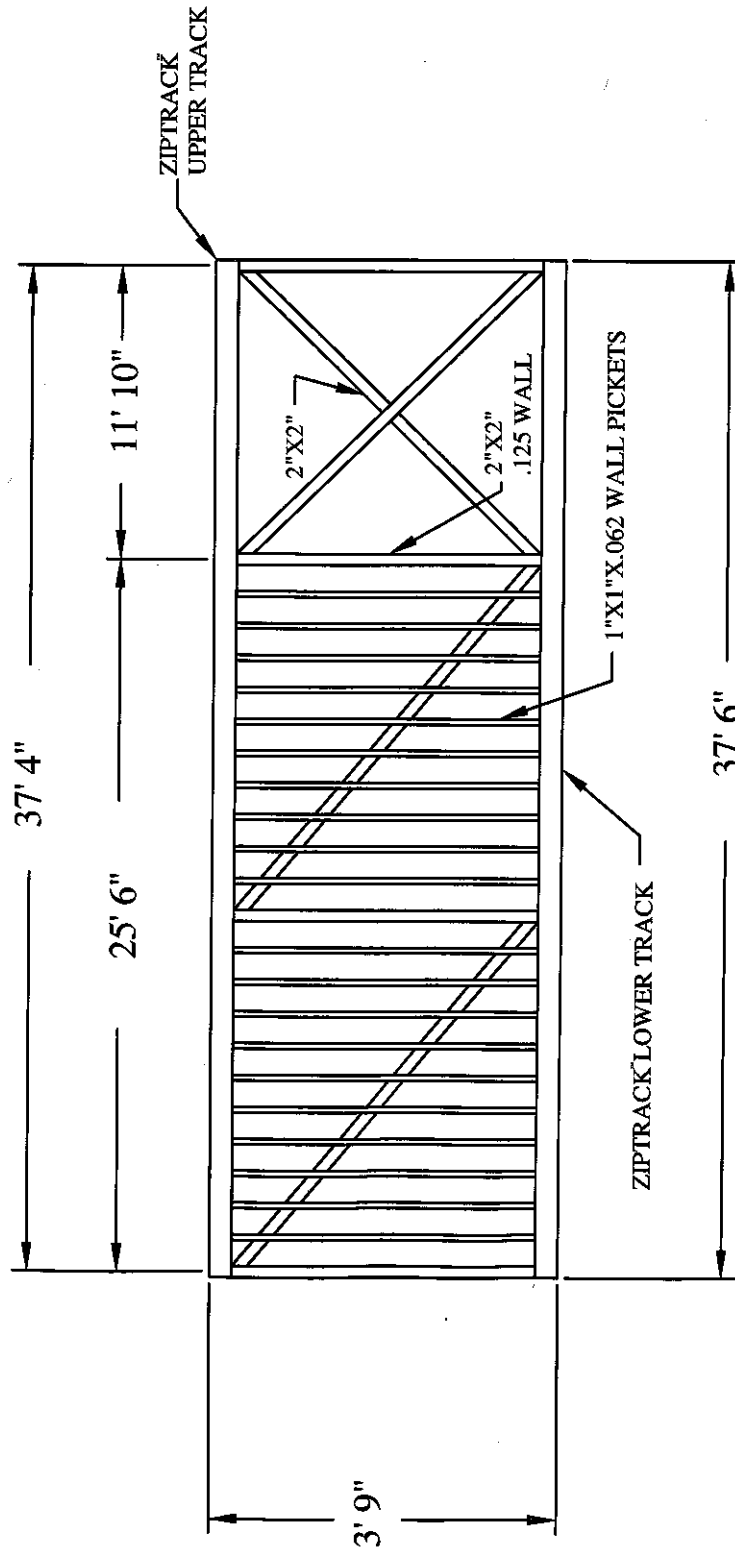

ZIPTRACK LOWER TRACK

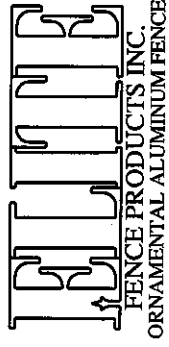

4' X 25' OPENING R.H.

NOTE: EXACT BRACING, No. OF PICKETS AND
No. OF BAYS WILL VARY WITH OPENING SIZE.

EFF-20
ZIPTRACK™

COLOR

PROJECT

OWNER/CONTRACTOR

DATE