


ETTINGER
FENCE PRODUCTS INC.
ORNAMENTAL ALUMINUM FENCE

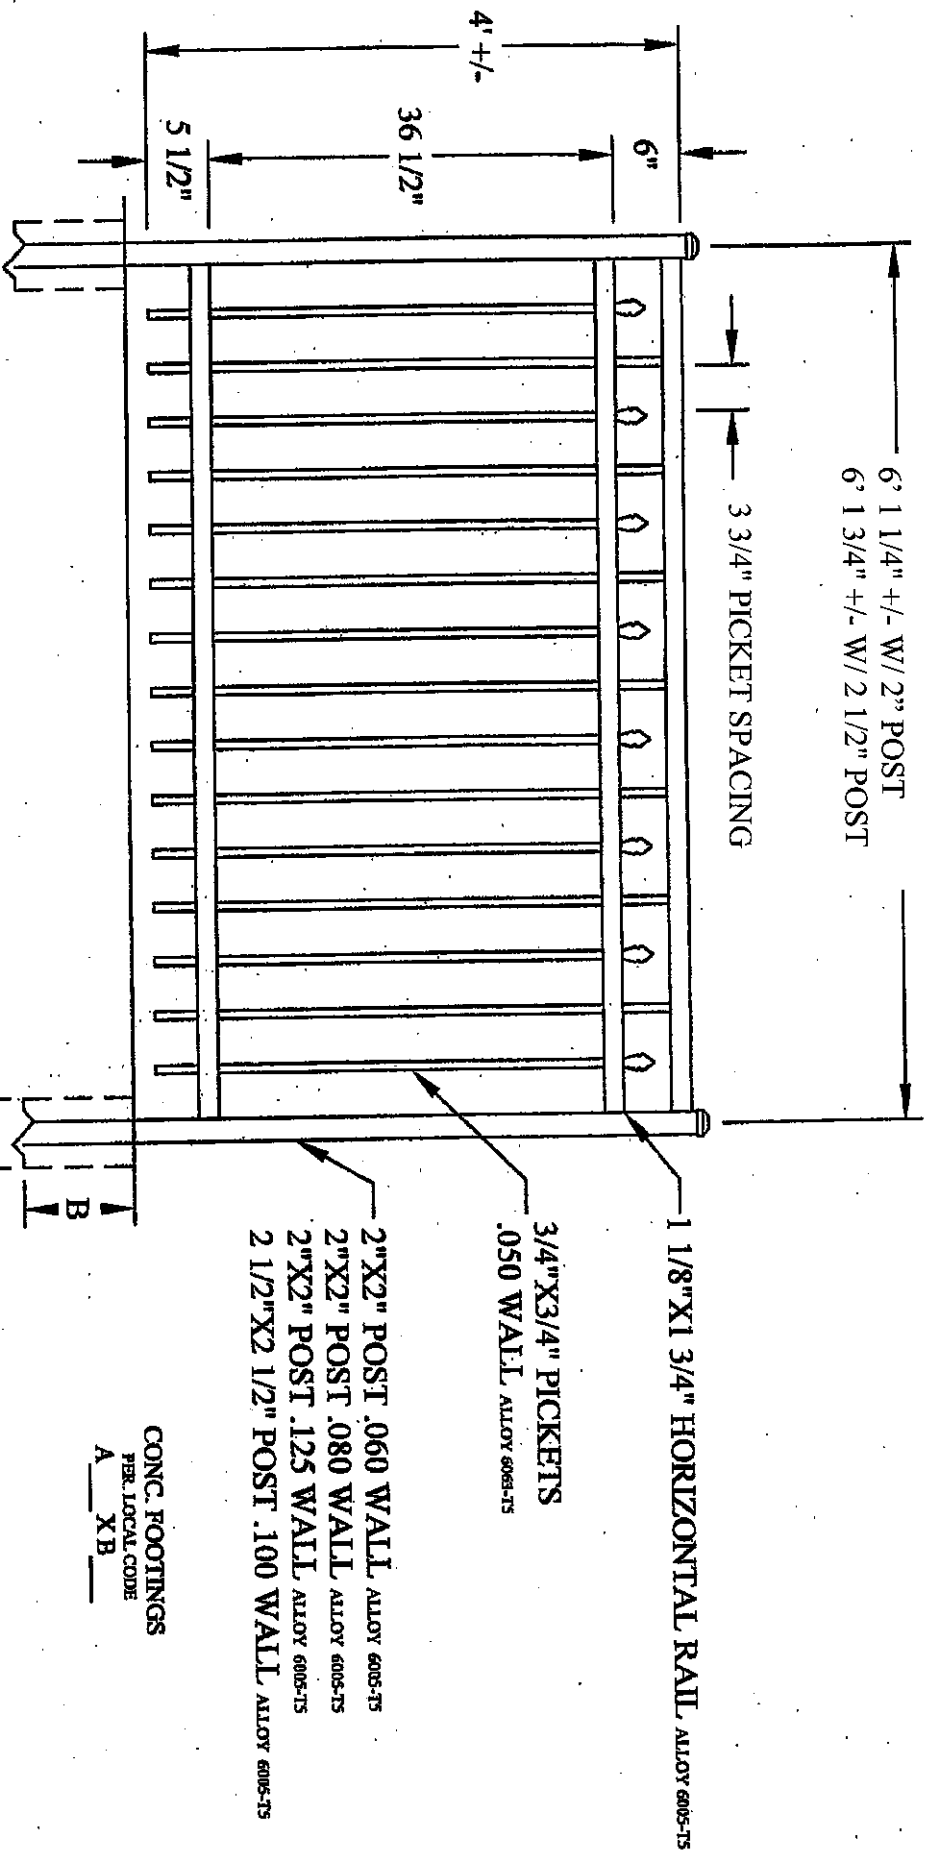

NOTE: DRAWING NOT TO SCALE.

EFF-25
COMMERCIAL

COLOR

PROJECT

OWNER/CONTRACTOR

DATE