


BILITE
FENCE PRODUCTS INC.
ORNAMENTAL ALUMINUM FENCE

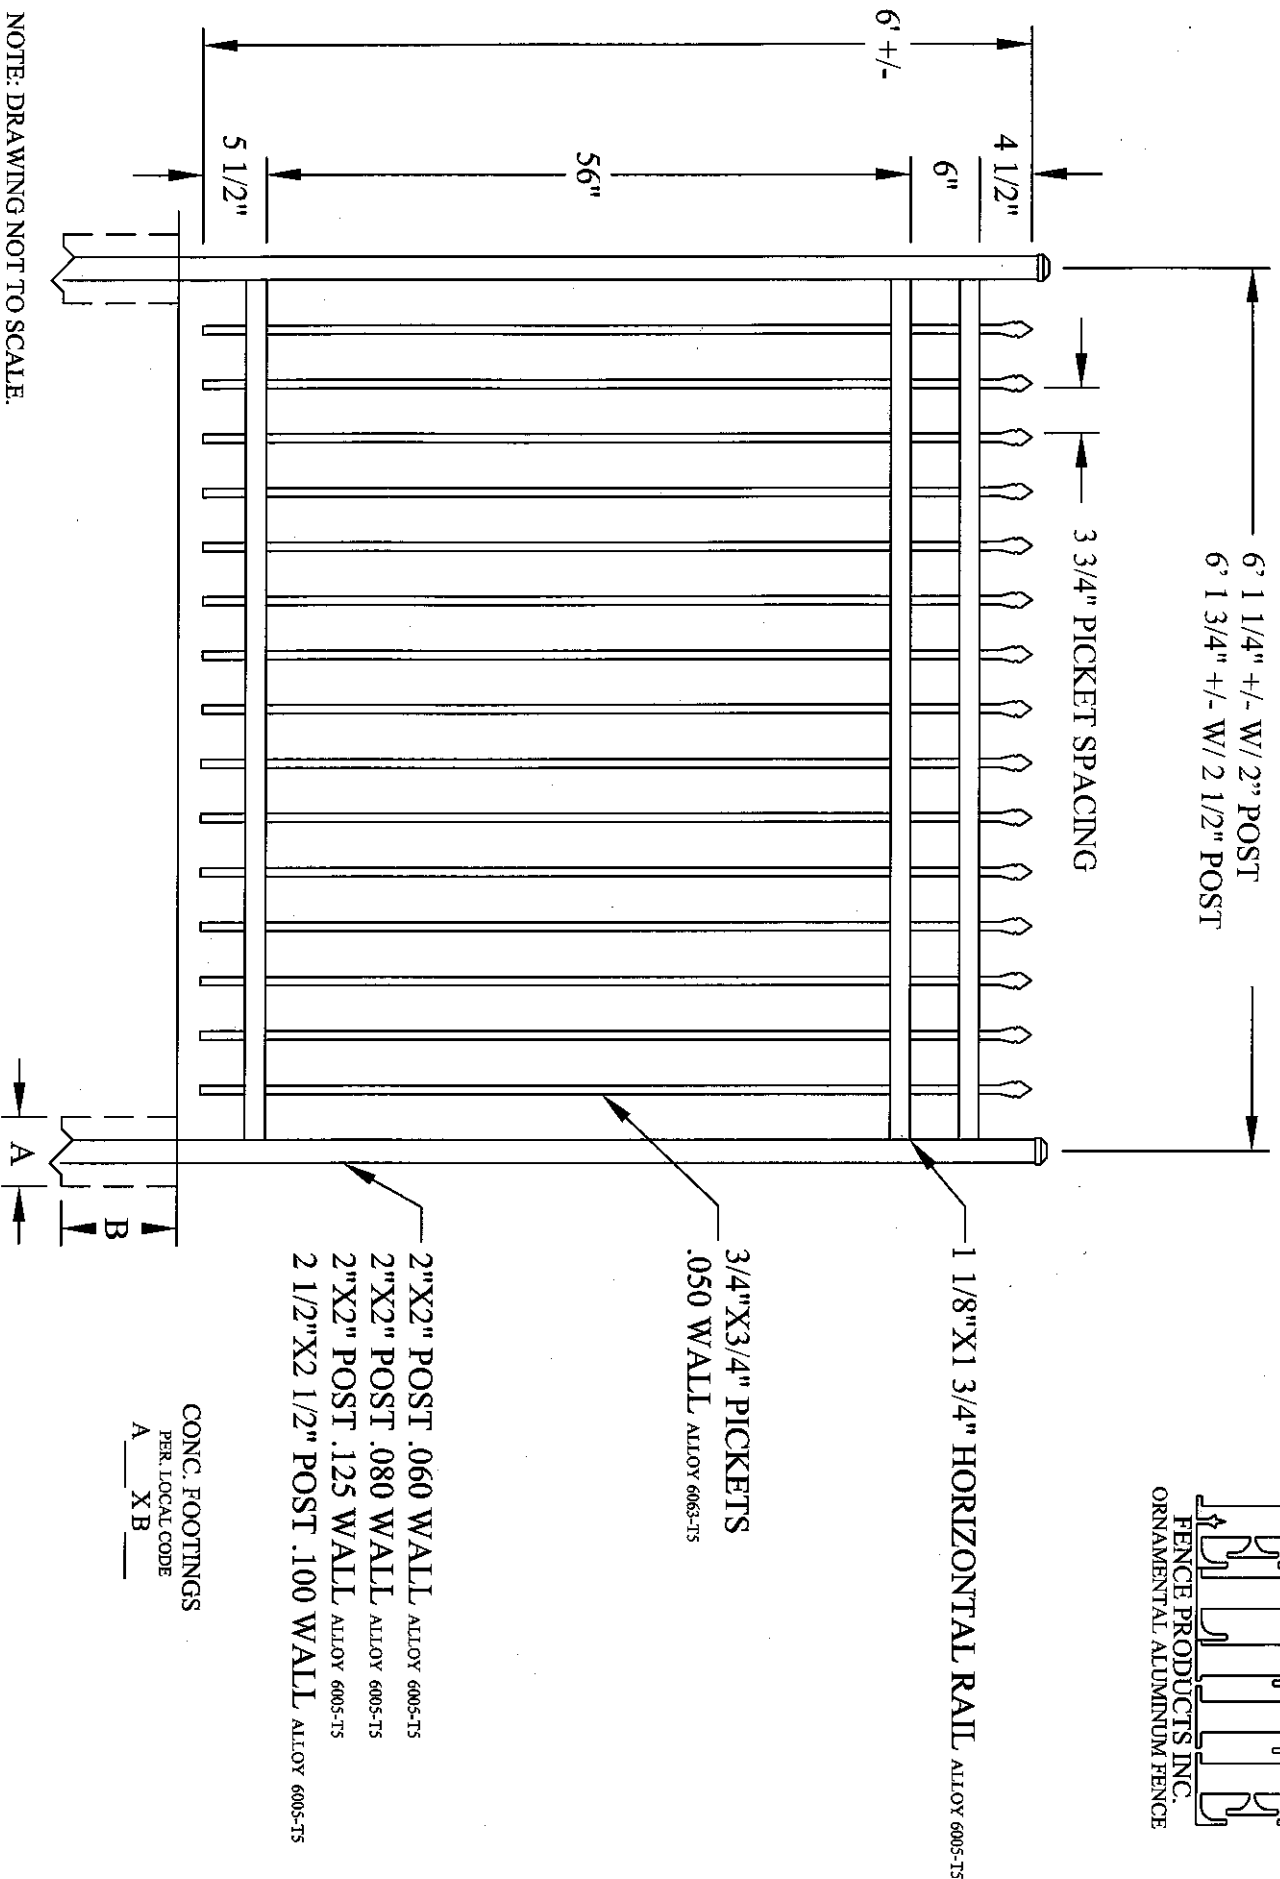

NOTE: DRAWING NOT TO SCALE.

EFS-10
COMMERCIAL

COLOR

PROJECT

OWNER/CONTRACTOR

DATE