


NOTES:

- 1) PAINT: POWDER COATED (AAMA 2604 COMPLIANT)
- 2) # OF IN-FILL PANELS AND EXACT SPACING VARIES WITH OPENING SIZE

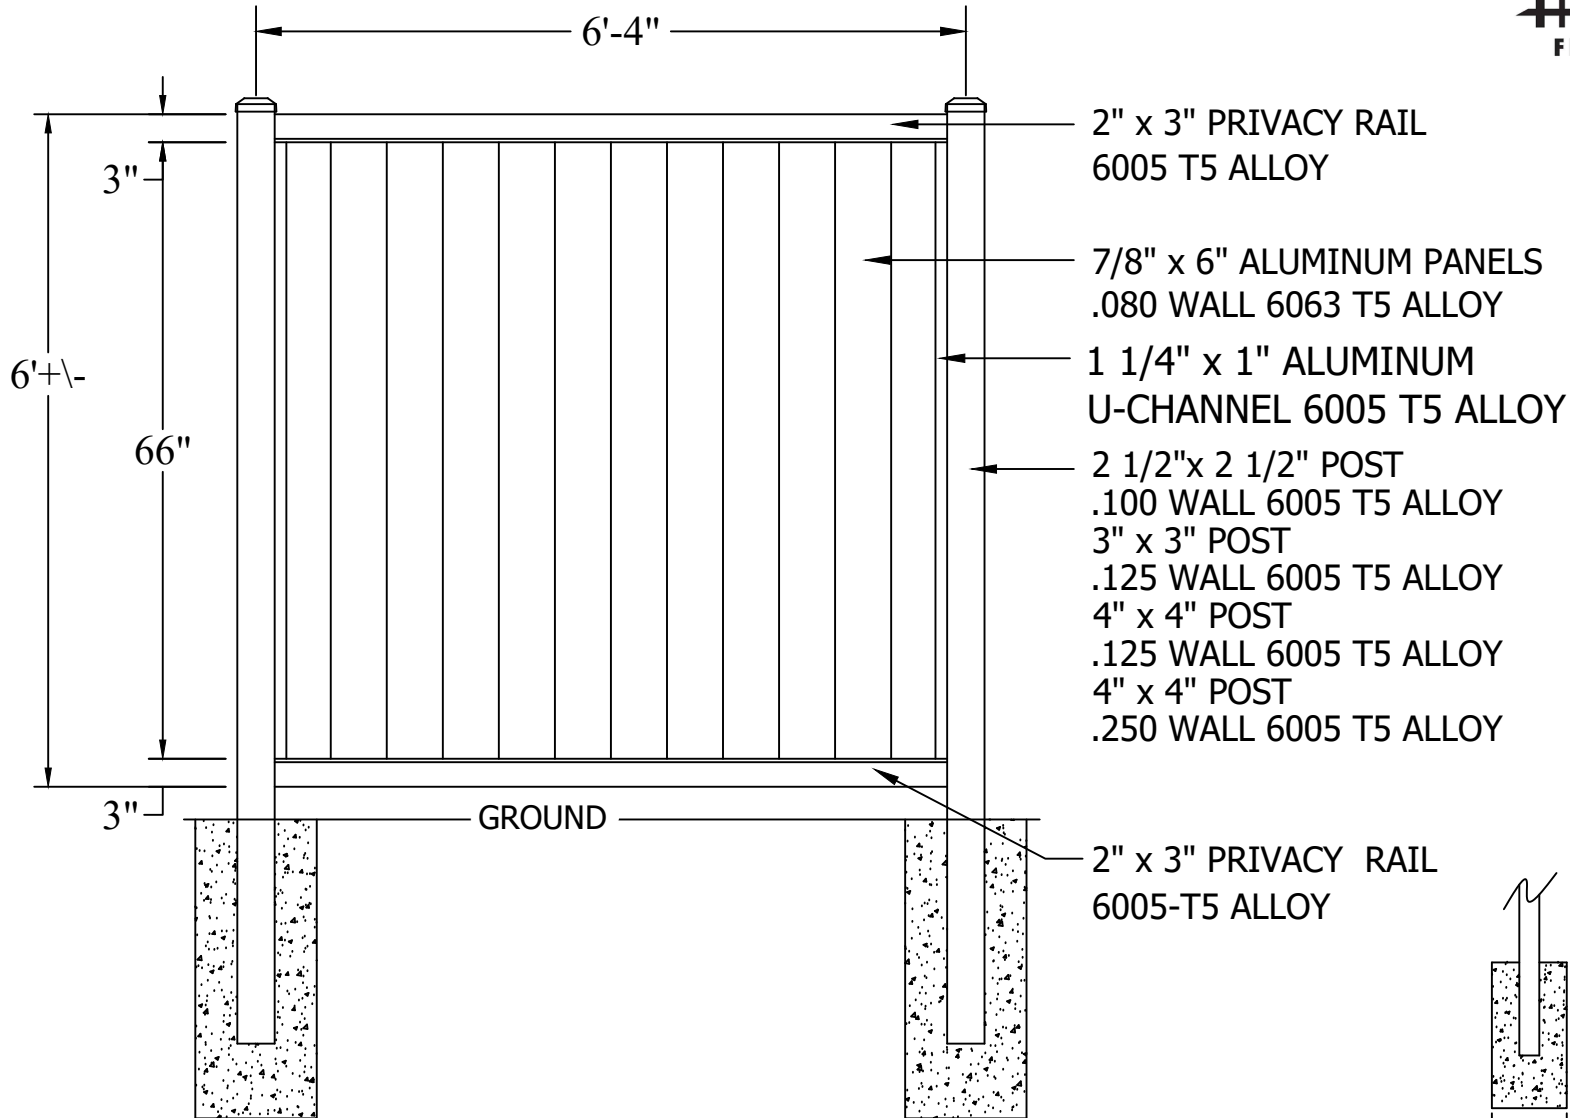

2" x 3" PRIVACY RAIL
6005 T5 ALLOY

7/8" x 6" ALUMINUM PANELS
.080 WALL 6063 T5 ALLOY

1 1/4" x 1" ALUMINUM
U-CHANNEL 6005 T5 ALLOY

2 1/2" x 2 1/2" POST
.100 WALL 6005 T5 ALLOY
3" x 3" POST
.125 WALL 6005 T5 ALLOY
4" x 4" POST
.125 WALL 6005 T5 ALLOY
4" x 4" POST
.250 WALL 6005 T5 ALLOY

2" x 3" PRIVACY RAIL
6005-T5 ALLOY



CONCRETE FOOTINGS
PLEASE CHECK LOCAL CODE
A _____ X B _____

NOTE: DRAWING FULL SCALE (ACAD)

THIS DRAWING IS THE PROPERTY OF ELITE FENCE PRODUCTS, INC. IT IS NOT TO BE REPRODUCED, COPIED, OR TRACED IN WHOLE OR PART WITHOUT WRITTEN PERMISSION. SEE PRODUCT SPECIFICATIONS FOR INSTALLATION REQUIREMENTS.

ELITE PRIVACY INDUSTRIAL

5'-10" HIGH 6' WIDE 2-RAIL SINGLE GATE (WELDED NO BRACE)

PAGE 1 of 1 MF

CONTRACTOR: N/A

PROJECT: N/A

COLOR:

DATE:

2/12/2026



50925 RICHARD W. BLVD
CHESTERFIELD TWP, MI 48051
WWW.ELITEFENCE.COM
1-800-783-1331

ELITE PRIVACY-6H-6W-2R-SECTION