


NOTE: SHOWN WITH OPTIONAL RAIL SPACING, LIKE 5' HIGH WITH 6" BLOCK. DOES NOT MEET POOL CODE.

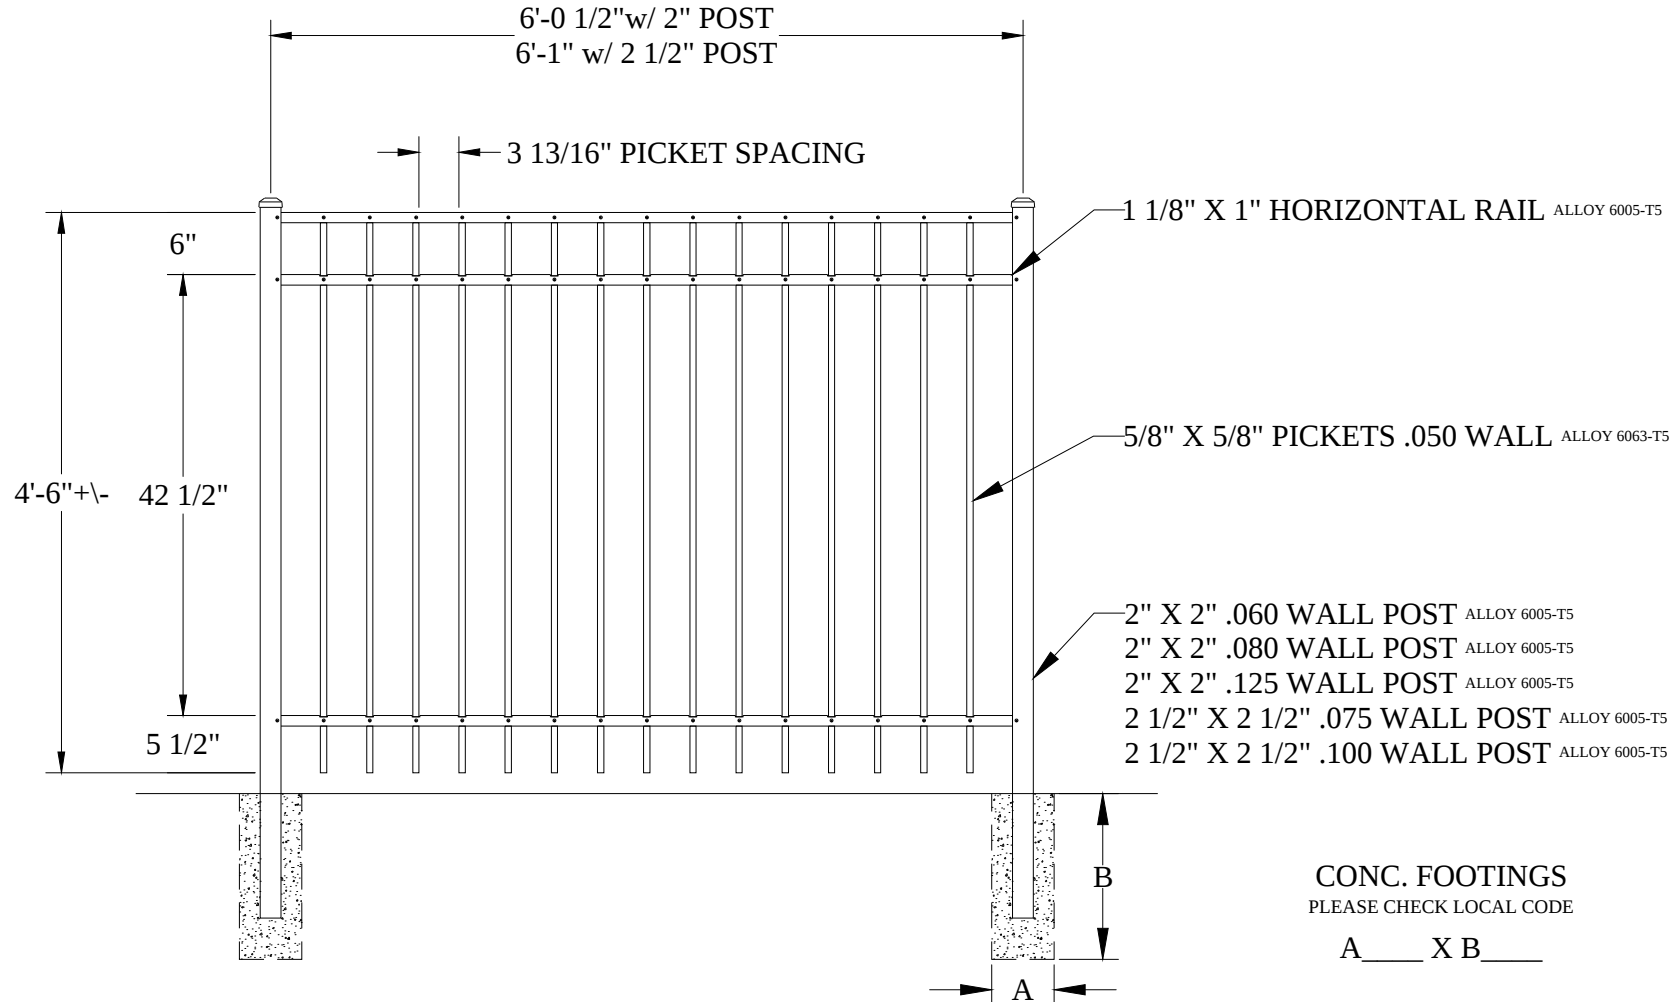

NOTE: DRAWING NOT TO SCALE. ALL SECTIONS COME FULLY ASSEMBLED.

This drawing is the property of Elite Fence Products, Inc.. It is not to be reproduced, copied, or traced in whole or part without written permission. See product specifications for installation requirements.

EFF-20
RESIDENTIAL

4 1/2' HIGH 3-RAIL
ALUMINUM FENCE PANEL
2-21-16 V.1.0 KS KS STD DRWING

CONTRACTOR:

PROJECT:

COLOR:

DATE:



50925 RICHARD W. BLVD
CHESTERFIELD TOWNSHIP, MI 48051
WWW.ELITEFENCE.COM
1-800-783-1331