


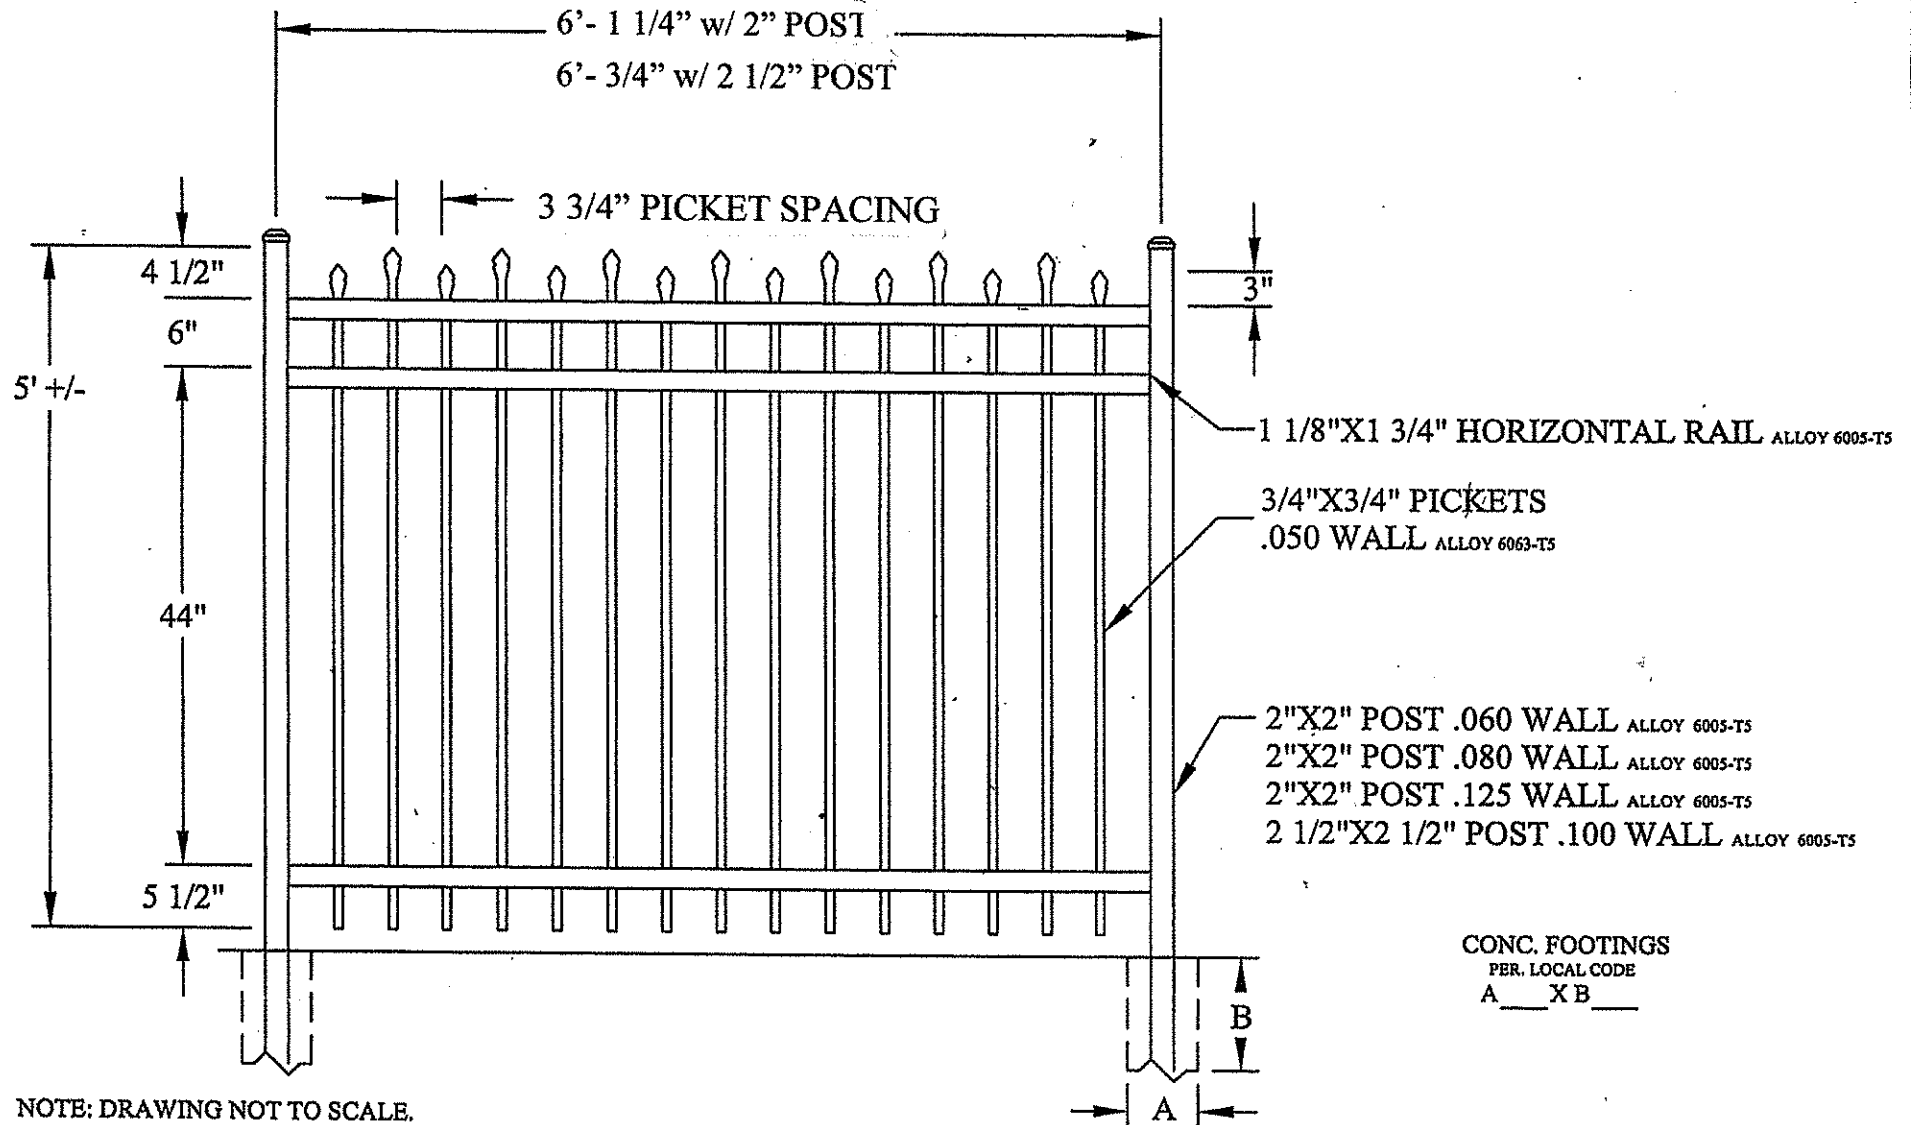

EFS-15
COMMERCIAL

COLOR

PROJECT

OWNER/CONTRACTOR

DATE