


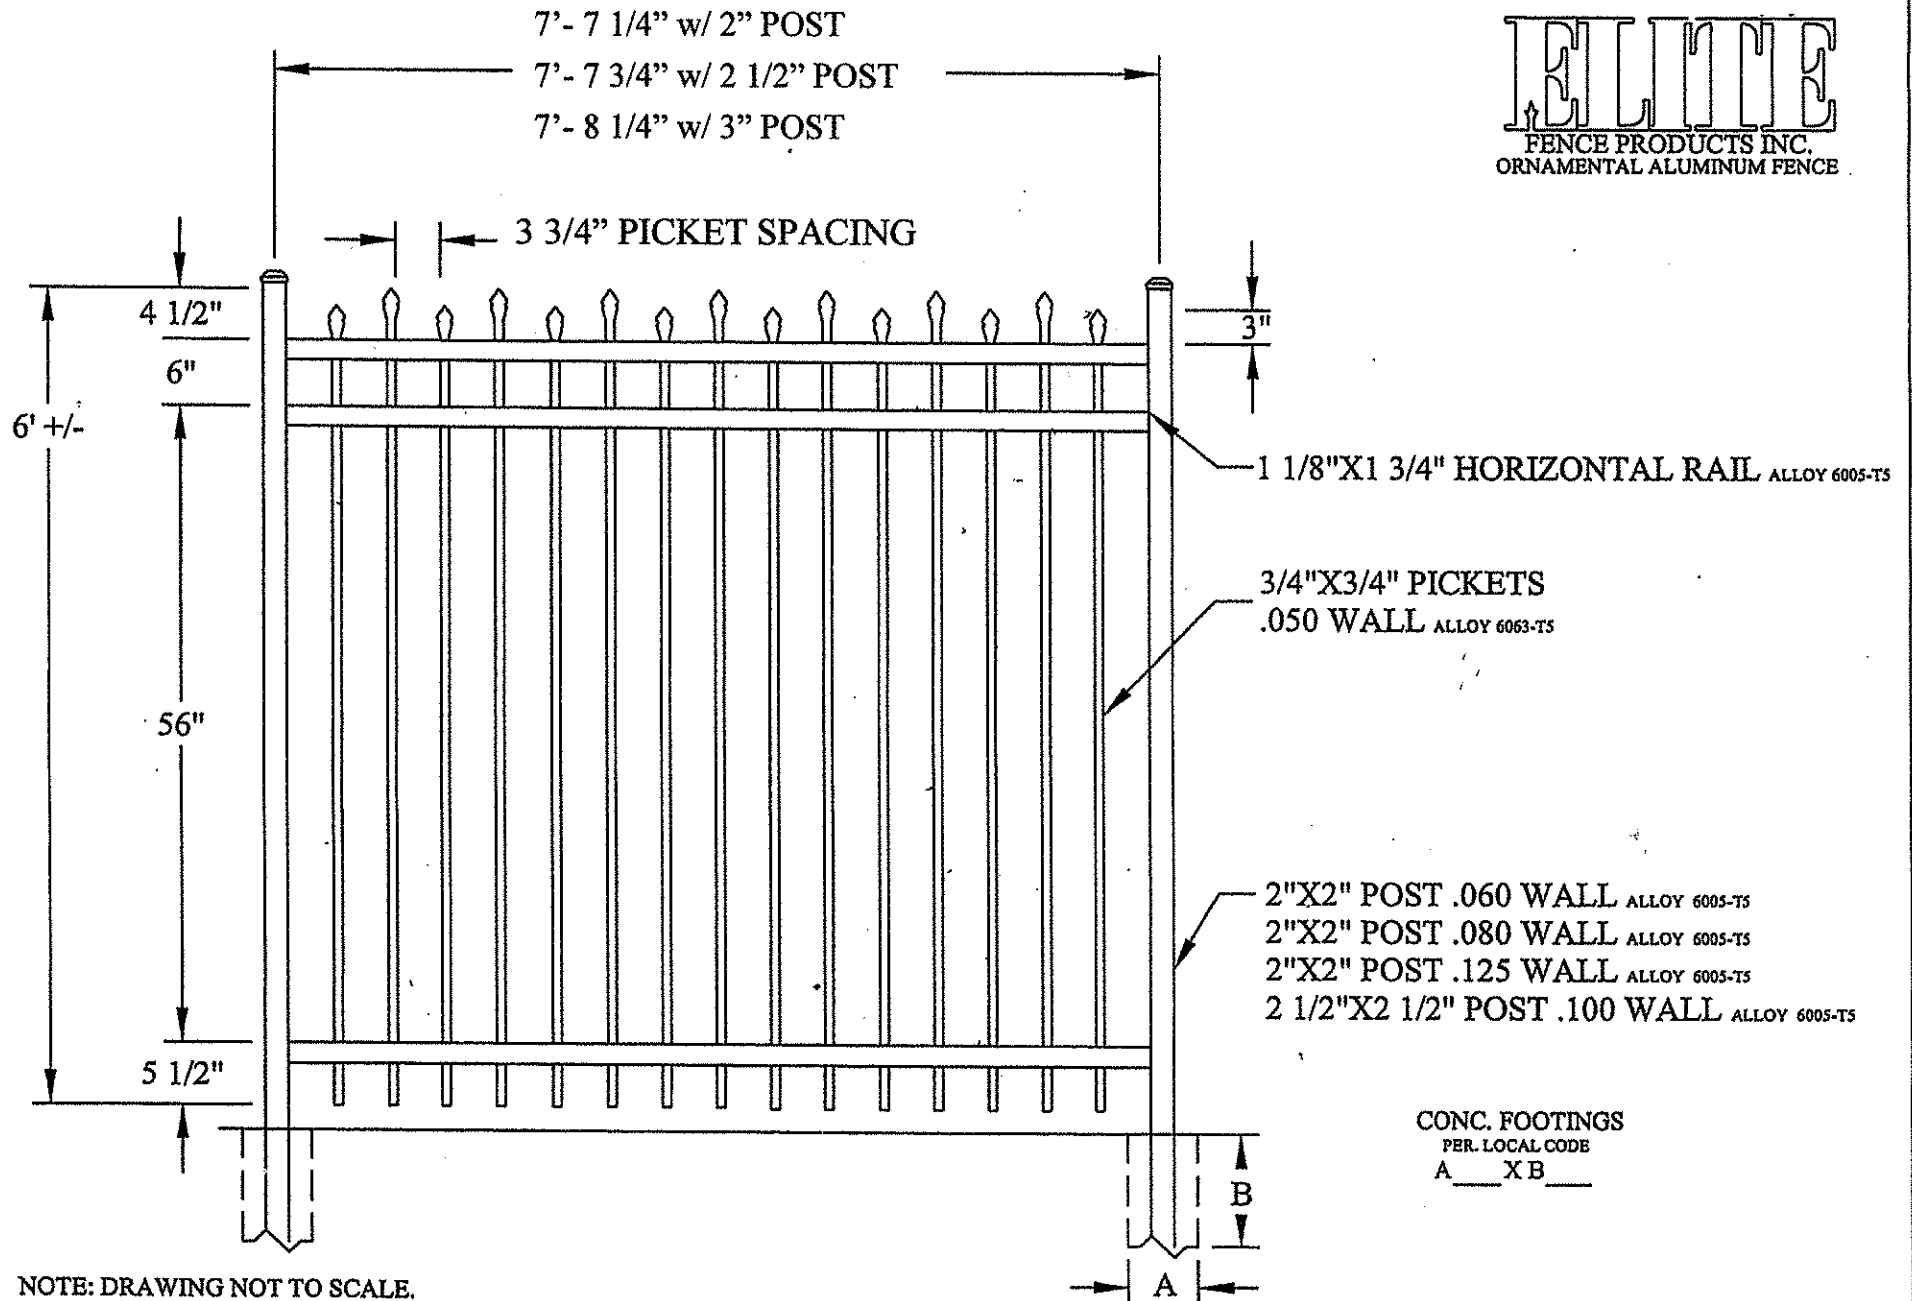

EFS-15 COMMERCIAL	COLOR	PROJECT	OWNER/CONTRACTOR	DATE
-----------------------------	-------	---------	------------------	------