


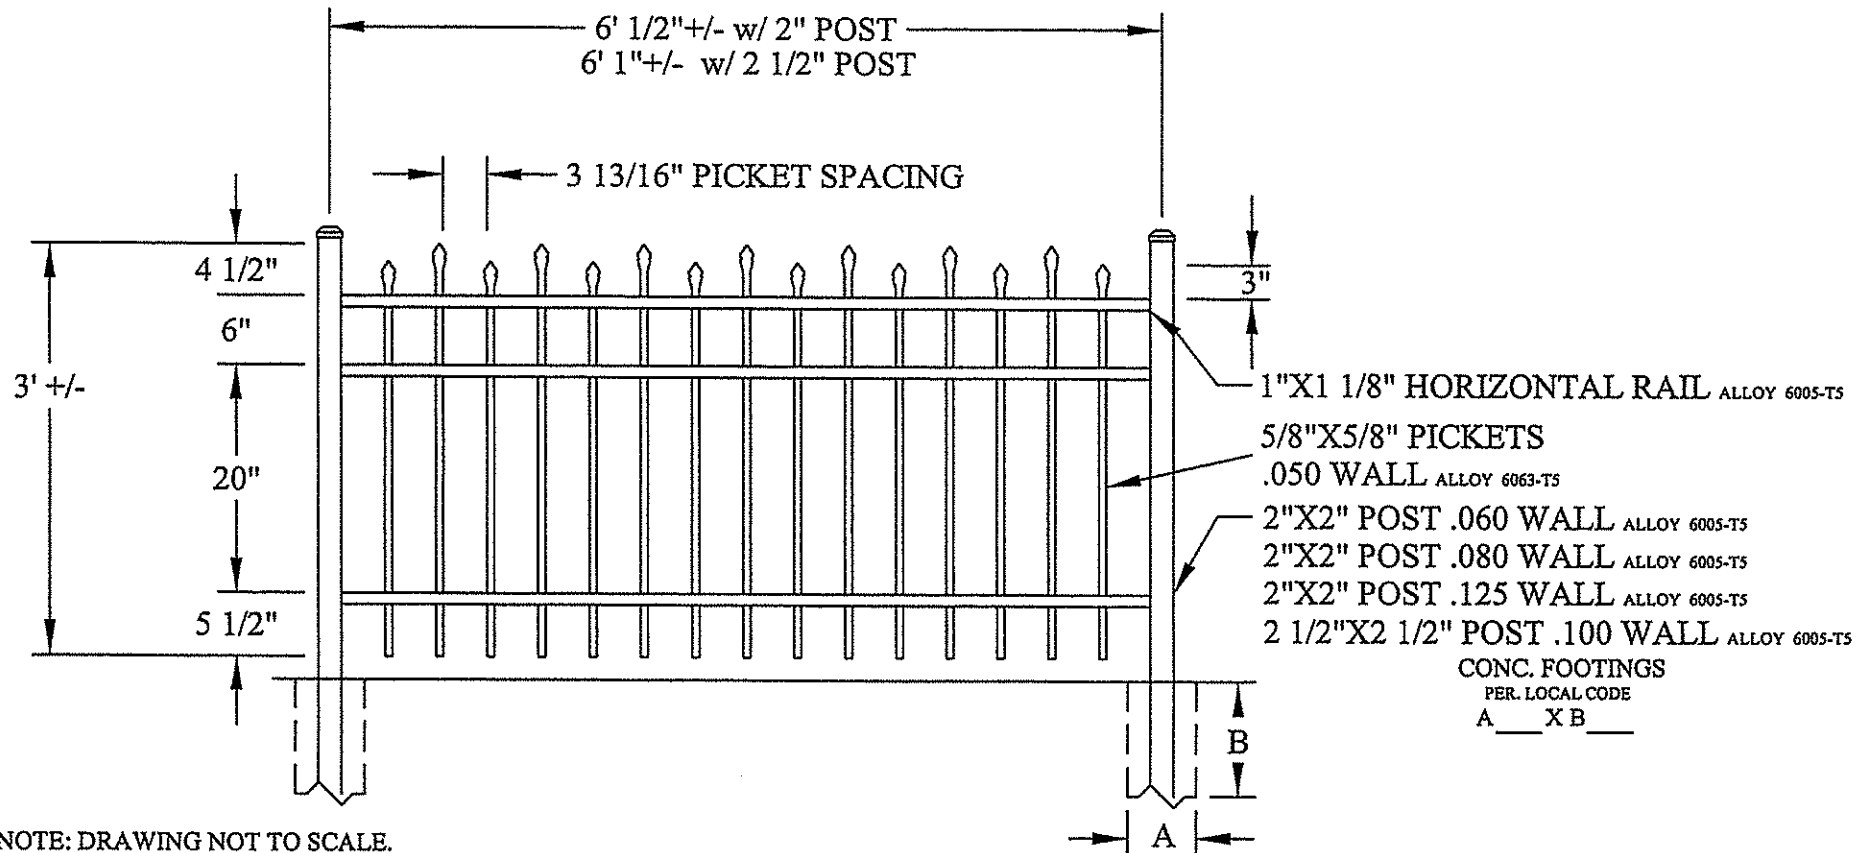

EFS-15 RESIDENTIAL	COLOR	PROJECT	OWNER/CONTRACTOR	DATE
------------------------------	-------	---------	------------------	------