


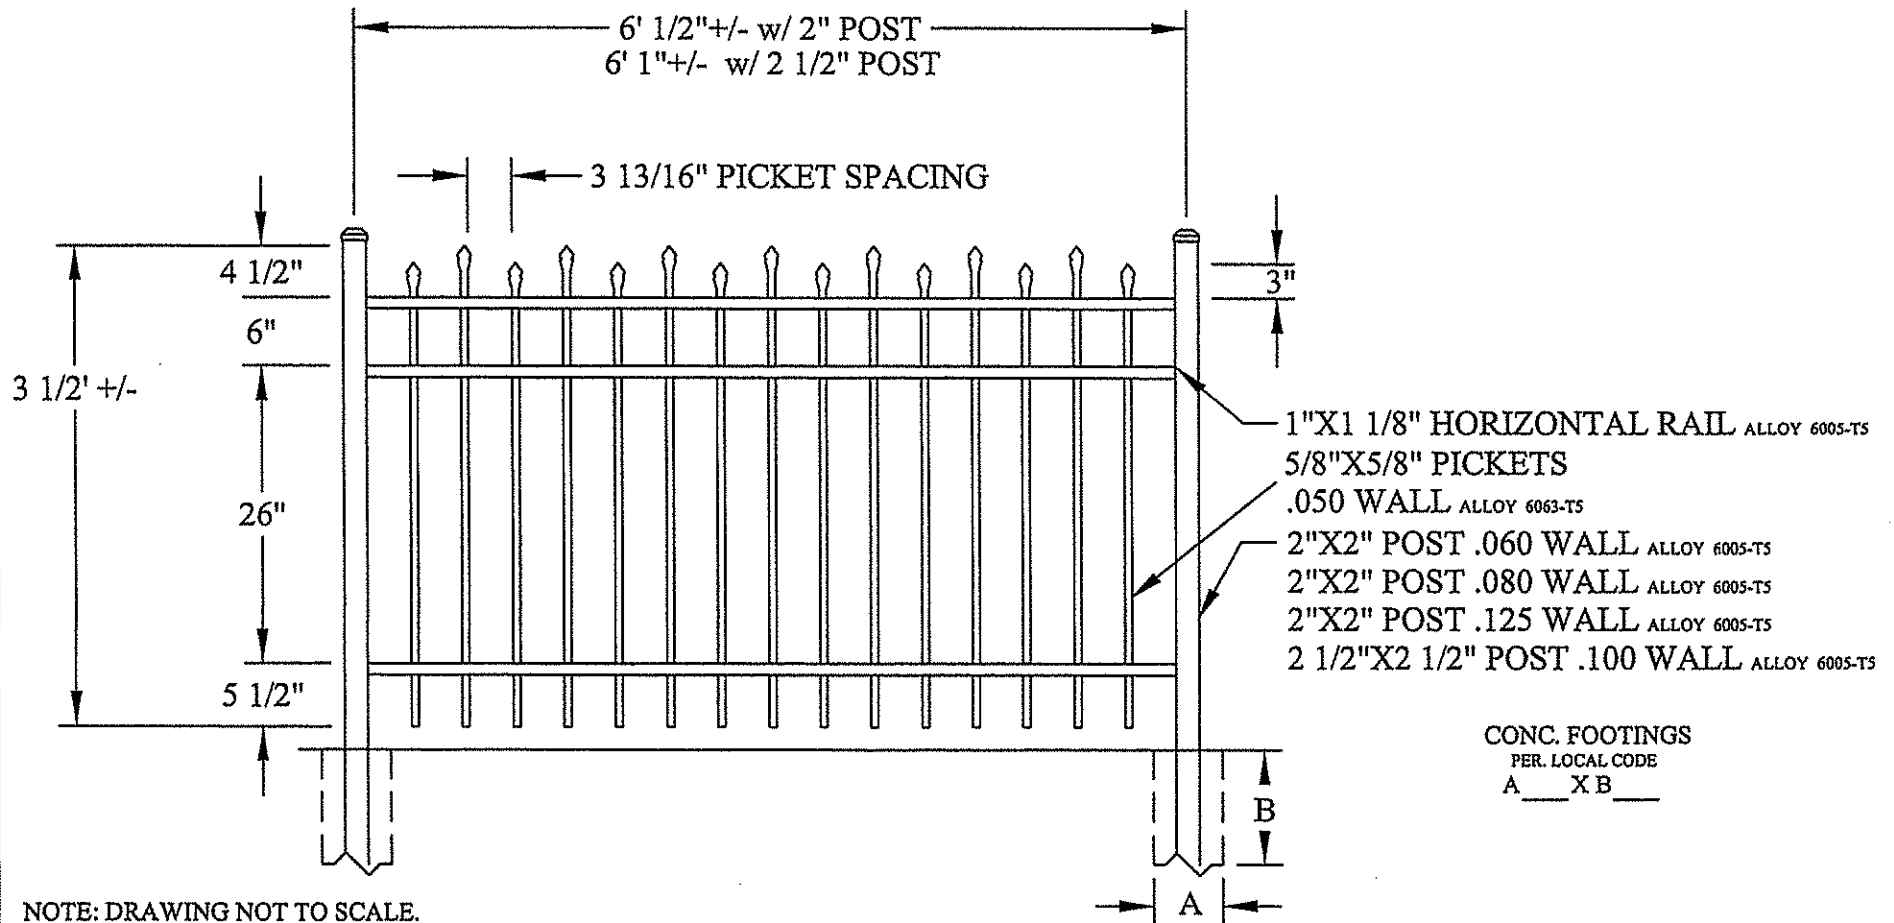

EFS-15
RESIDENTIAL

COLOR

PROJECT

OWNER/CONTRACTOR

DATE