


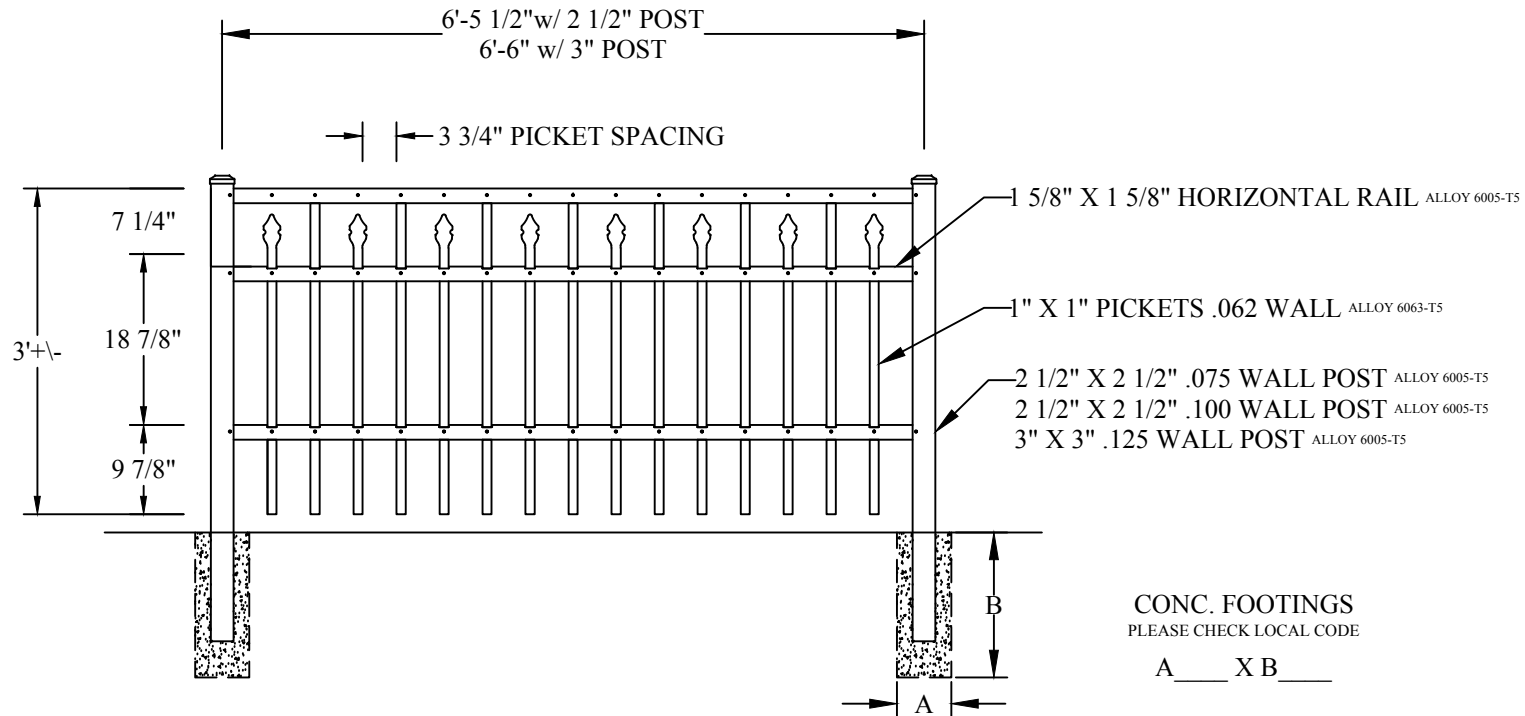

CONC. FOOTINGS
PLEASE CHECK LOCAL CODE

A ____ X B ____

This drawing is the property of Elite Fence Products, Inc.. It is not to be reproduced, copied, or traced in whole or part without written permission. See product specifications for installation requirements.

NOTE: DRAWING NOT TO SCALE. ALL SECTIONS COME FULLY ASSEMBLED.

EFS-25
INDUSTRIAL

3' HIGH 3-RAIL
ALUMINUM FENCE PANEL
1-1-16 V.1.0 | KS | KS | STD DRAWING

CONTRACTOR: _____
PROJECT: _____

COLOR: _____
DATE: _____



50925 RICHARD W. BLVD
CHESTERFIELD TOWNSHIP, MI 48051
WWW.ELITEFENCE.COM
1-800-783-1331